



VICINITY MAP

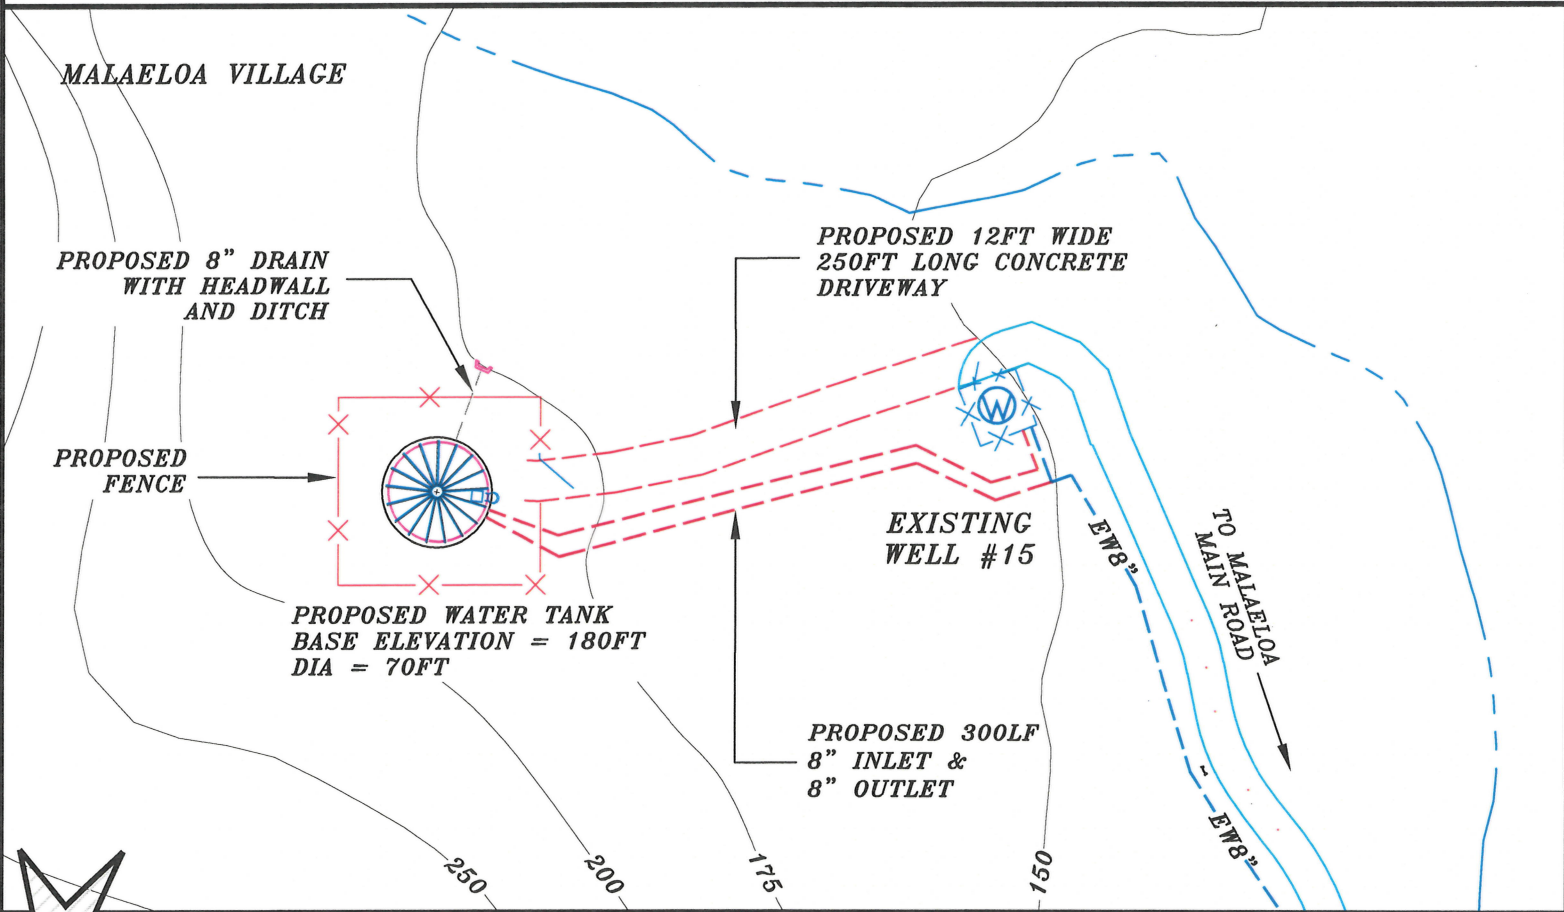

PROJECT: 1 MILLION GALLON LEONE REPLACEMENT WATER TANK PROJECT
LOCATION: MALAELOA
SCALE: 1"=100', 1"=400'
CONTOUR INTERVALS = 25FT

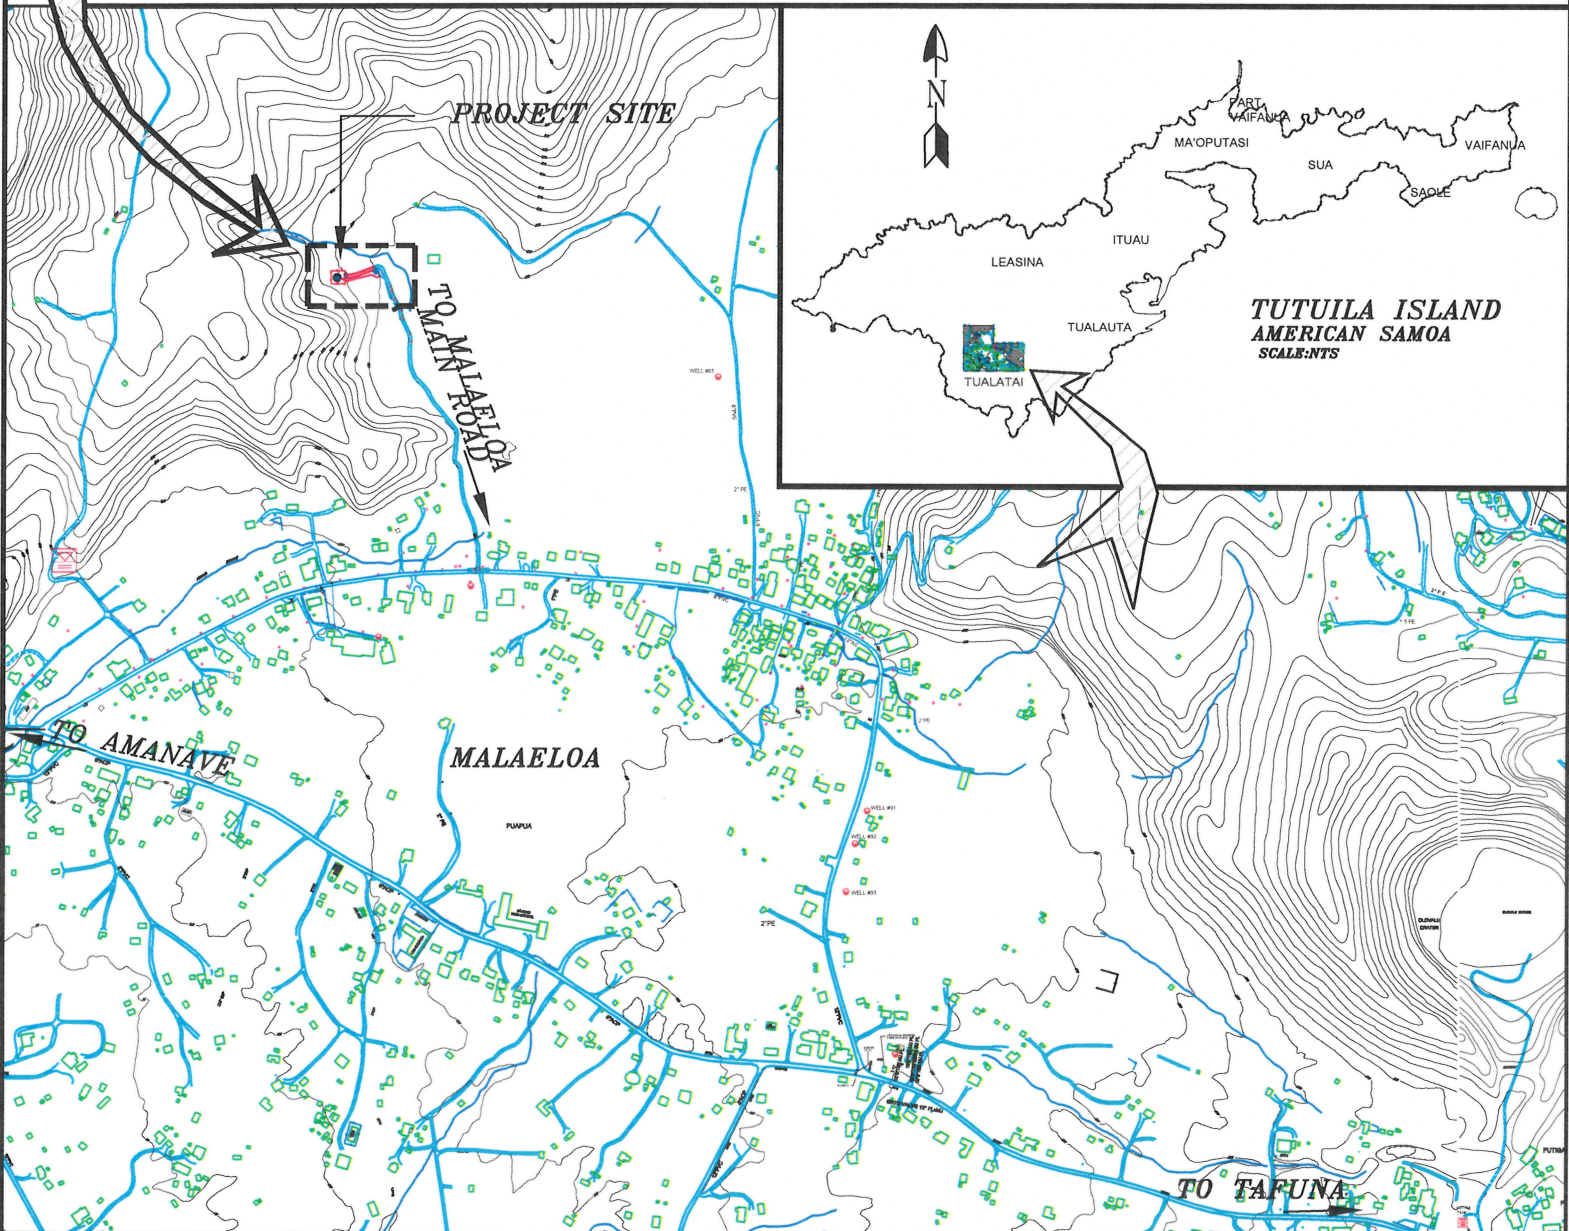

SITE PLAN

APPLICANT: ASPA

X: 223647.22

VILLAGE : Malaeloa

SCALE: 1"=100', 1"=400'

Y: 283575.43

DISTRICT : Western

Approved By: Kris McPhee

DATE: MAY 2021

T-MAP: 45/50

DRAWN BY: FTola