


FROM SHEET 6

TO SHEET 8

0 1 2 3 4 5 6 7 8 9 10 11 12 13 14 15 16 17 18 19 20 21 22 23 24 25 26 27 28 29 30 31 32 33 34 35 36 37 38 39 40 41 42 43 44 45 46 47 48 49 50 51 52 53 54 55 56

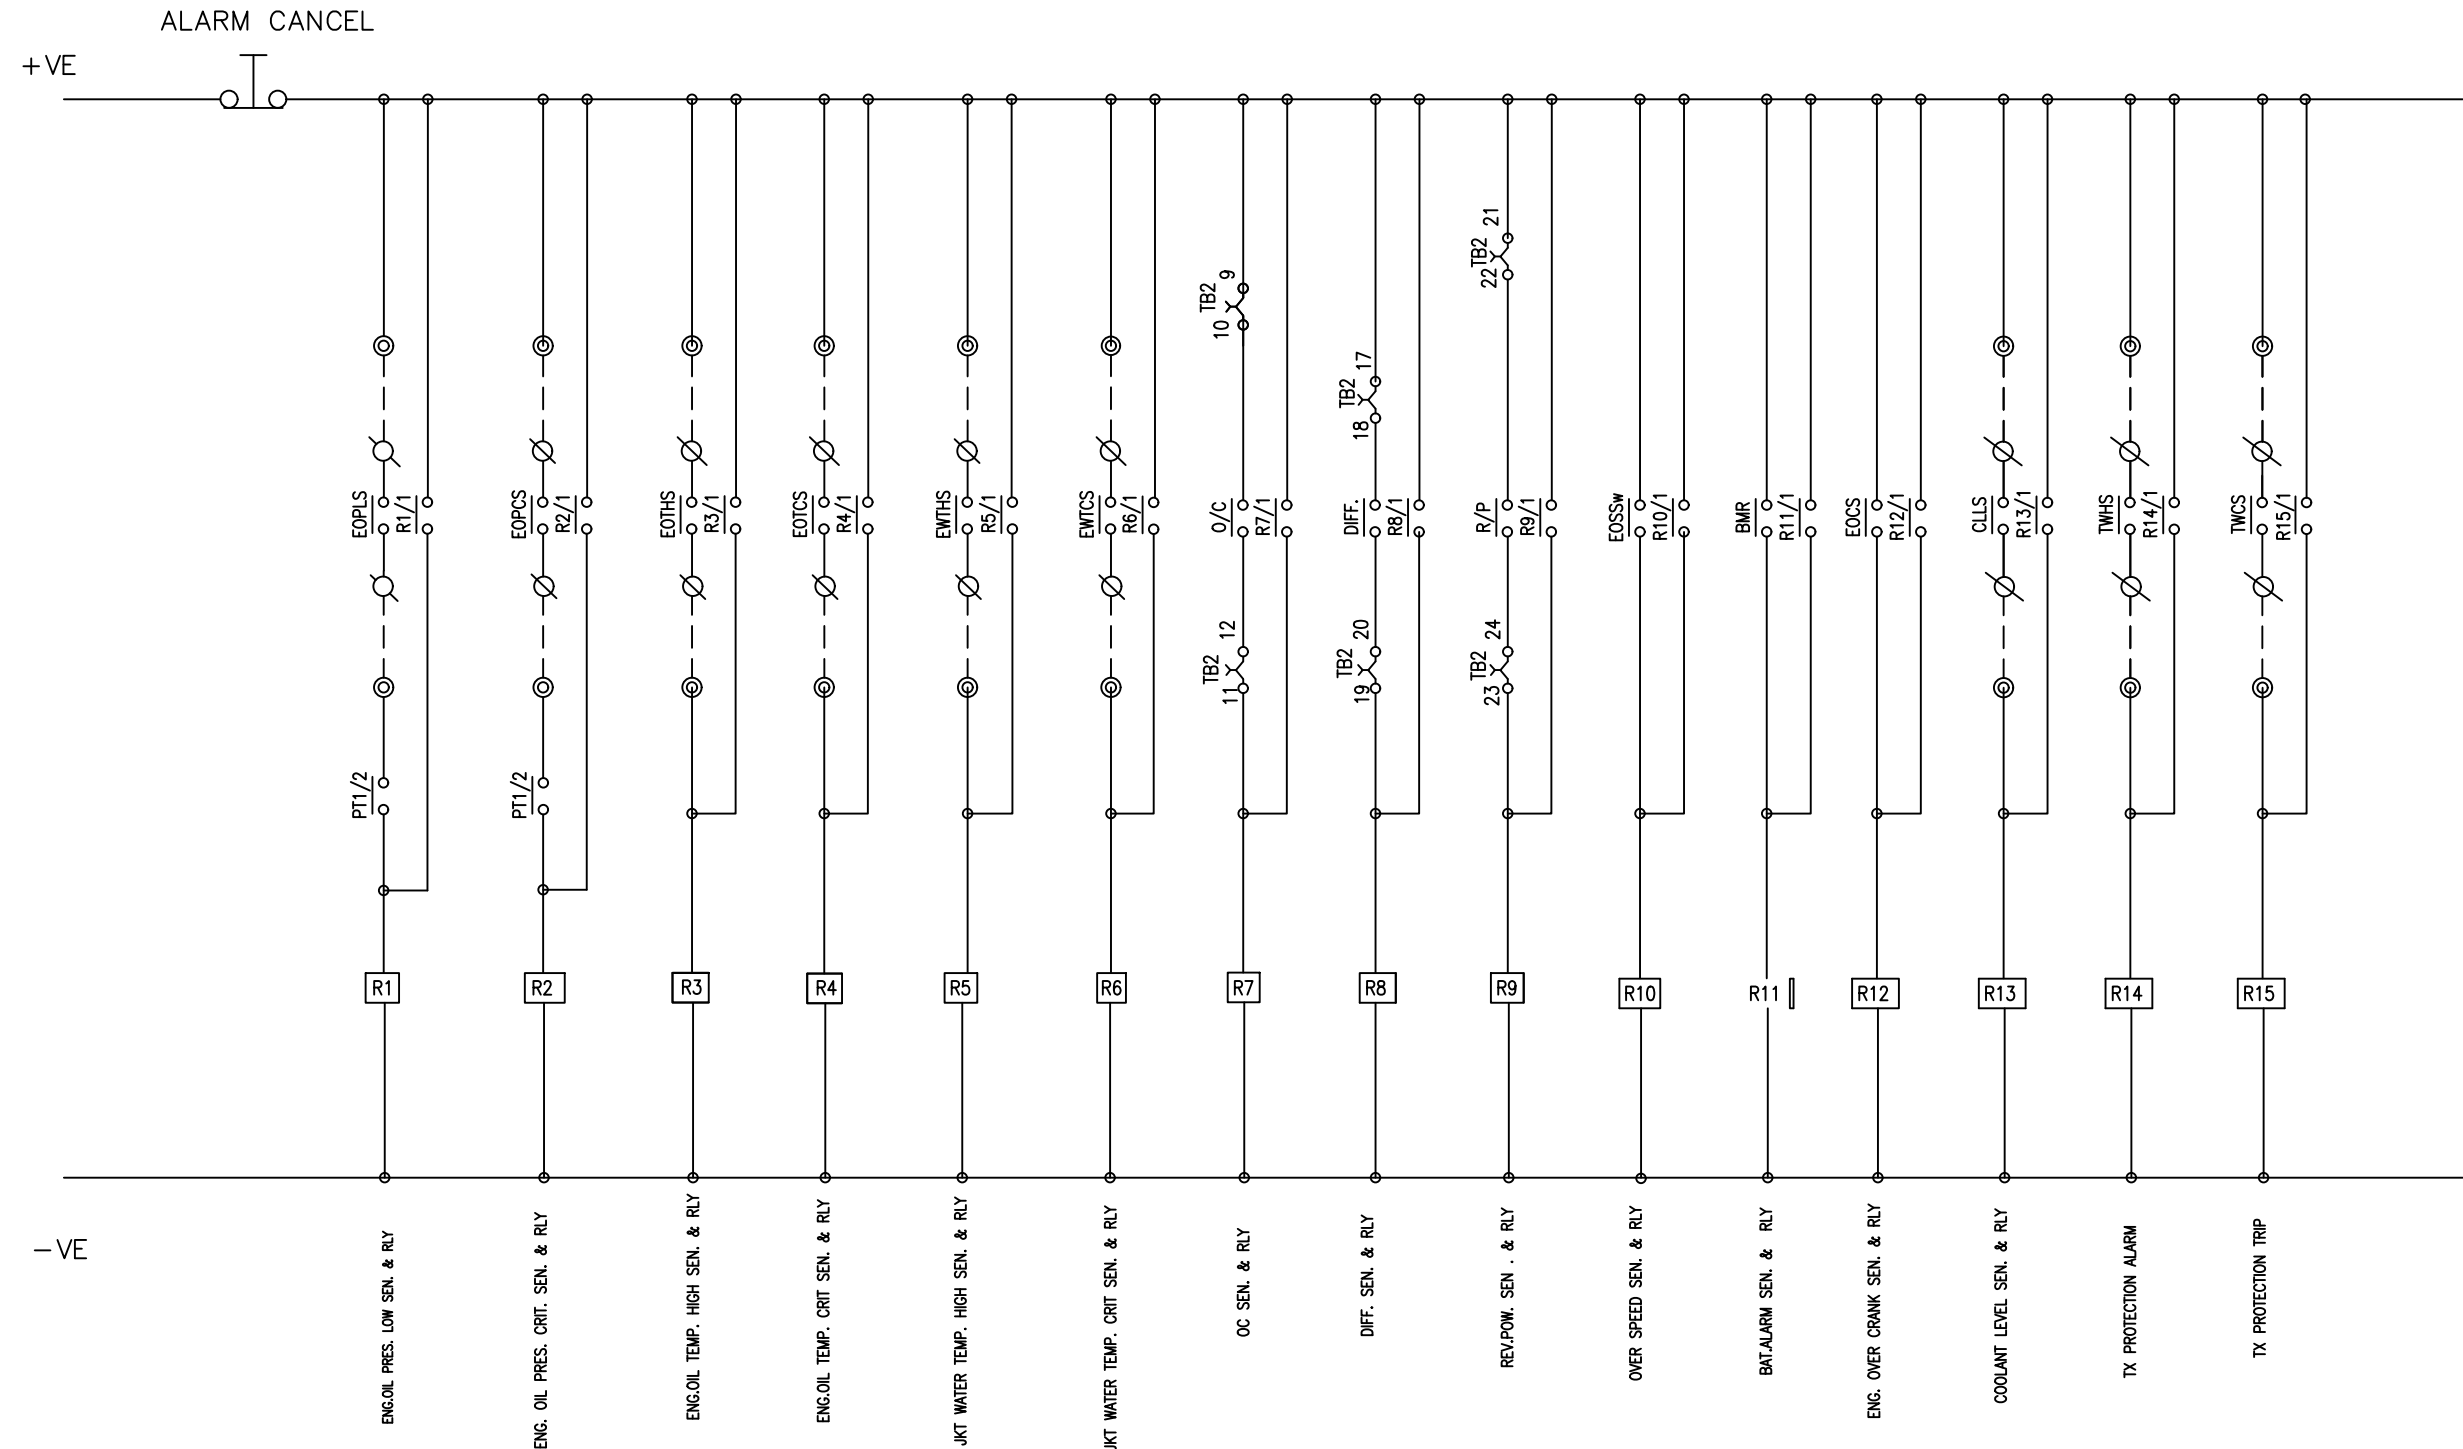

STANDARD DRAWING
FOR TENDER PURPOSES ONLY

| CAD Filename | Rev. | Revision | By | Chk'd | Date |
|--|----------|----------|----|-------|------|
| C:\MY DOCUMENT\BURURU\VARIOUS PS\AC3.DWG | | | | | |
| Date Plotted: | Scale: | | | | |
| 20th April, 2006 | AS SHOWN | | | | |



PNG POWER Ltd
P. O. Box 1105, BOROKO 111. NCD. Papua New Guinea.
Telephone: (675) 324 3200
Facsimile: (675) 325 0185
E-mail: pngpower@pngpower.com.pg

| | | | | |
|----------|---------|----------|----------|-------------------------------------|
| Drawn | B.Urunu | 20/04/06 | Location | |
| Designed | B.Urunu | 20/04/06 | Title | KEREMA POWER STATION |
| Checked | V.Kali | 20/04/06 | | GENSET CONTROL PANEL - 500KW |
| Endorsed | L.Tanno | 20/04/06 | Number | A3 |
| Approved | C.Bais | 20/04/06 | Revision | M 11607 |
| | | | | Sheet 6 OF 9 |