


FROM SHT 7

120
122
124
126
128
130
132
134
136
138
140
142
144
146
148
150
152
154
156
158
160
162
164
166
168
170
172
172

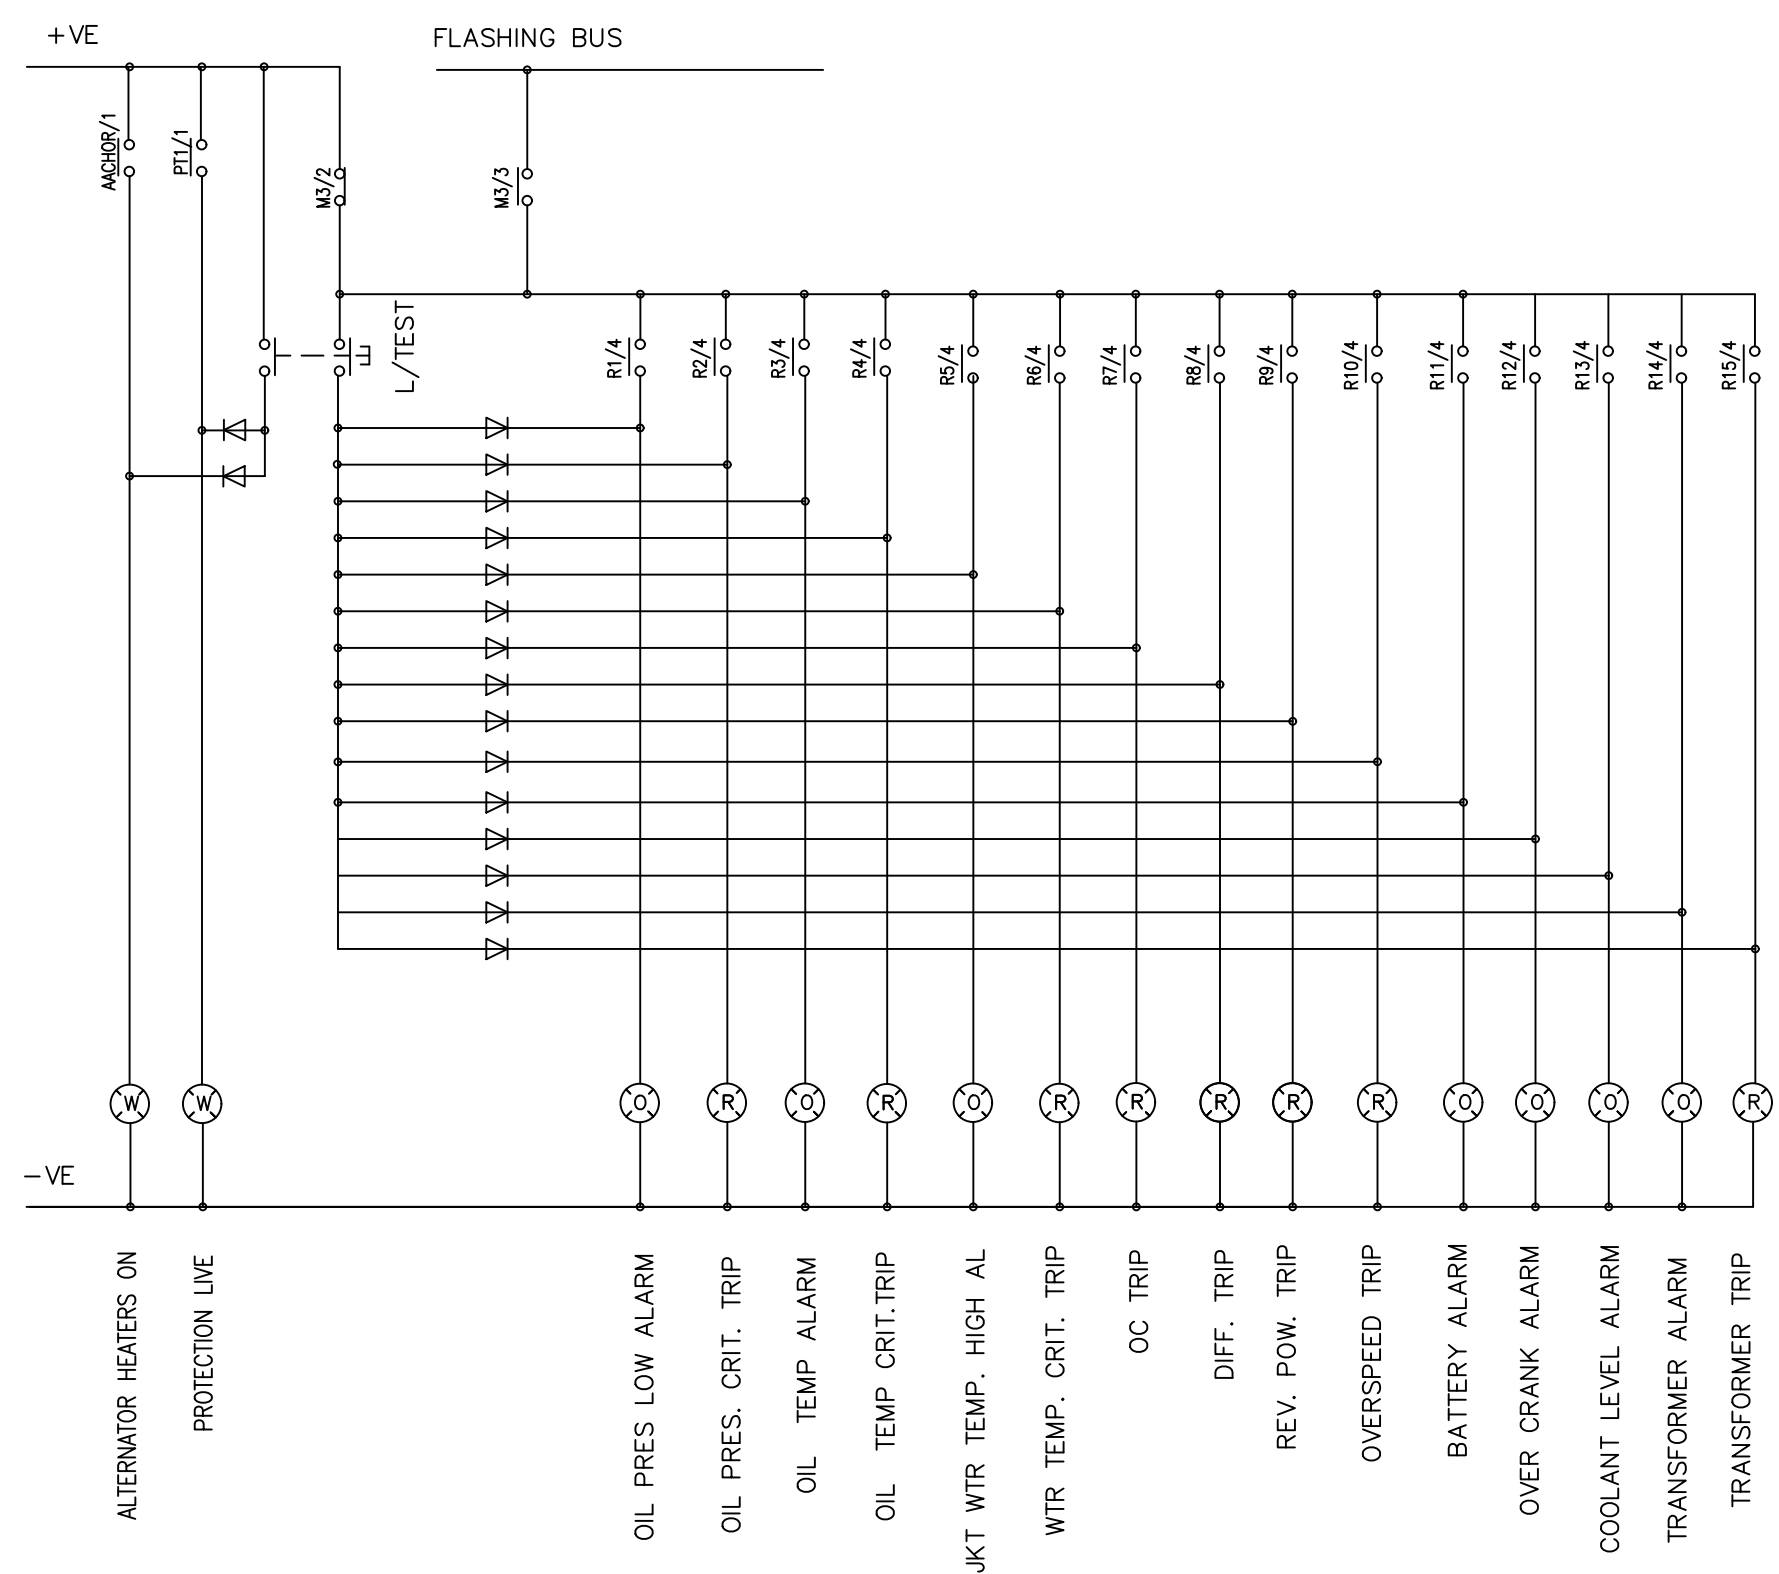

STANDARD DRAWING
FOR TENDER PURPOSES ONLY

CAD Filename	Rev.	Revision	By	Chk'd	Date
C:\CIVIL\DWG\SHEETS\A3-SHT.DWG					
Date Plotted:	Scale:				
22nd JANUARY, 2003	AS SHOWN				



PNG POWER Ltd
P. O. Box 1105, BOROKO 111. NCD, Papua New Guinea.
Telephone: (675) 324 3200
Facsimile: (675) 325 0185
E-mail: pngpower@pngpower.com.pg

Drawn	B.Urunu	20/04/06	Location	KEREMA POWER STATION
Designed	B.Urunu	20/04/06	Title	
Checked	V.Kali	20/04/06	Number	GENSET CONTROL PANEL STANDARD D.C. SCHEMATIC DIAGRAM
Endorsed	L.Toano	20/06/04	Revision	M 11607
Approved	C.Bais	20/04/06	Revision	
			Sheet	8 OF 9