


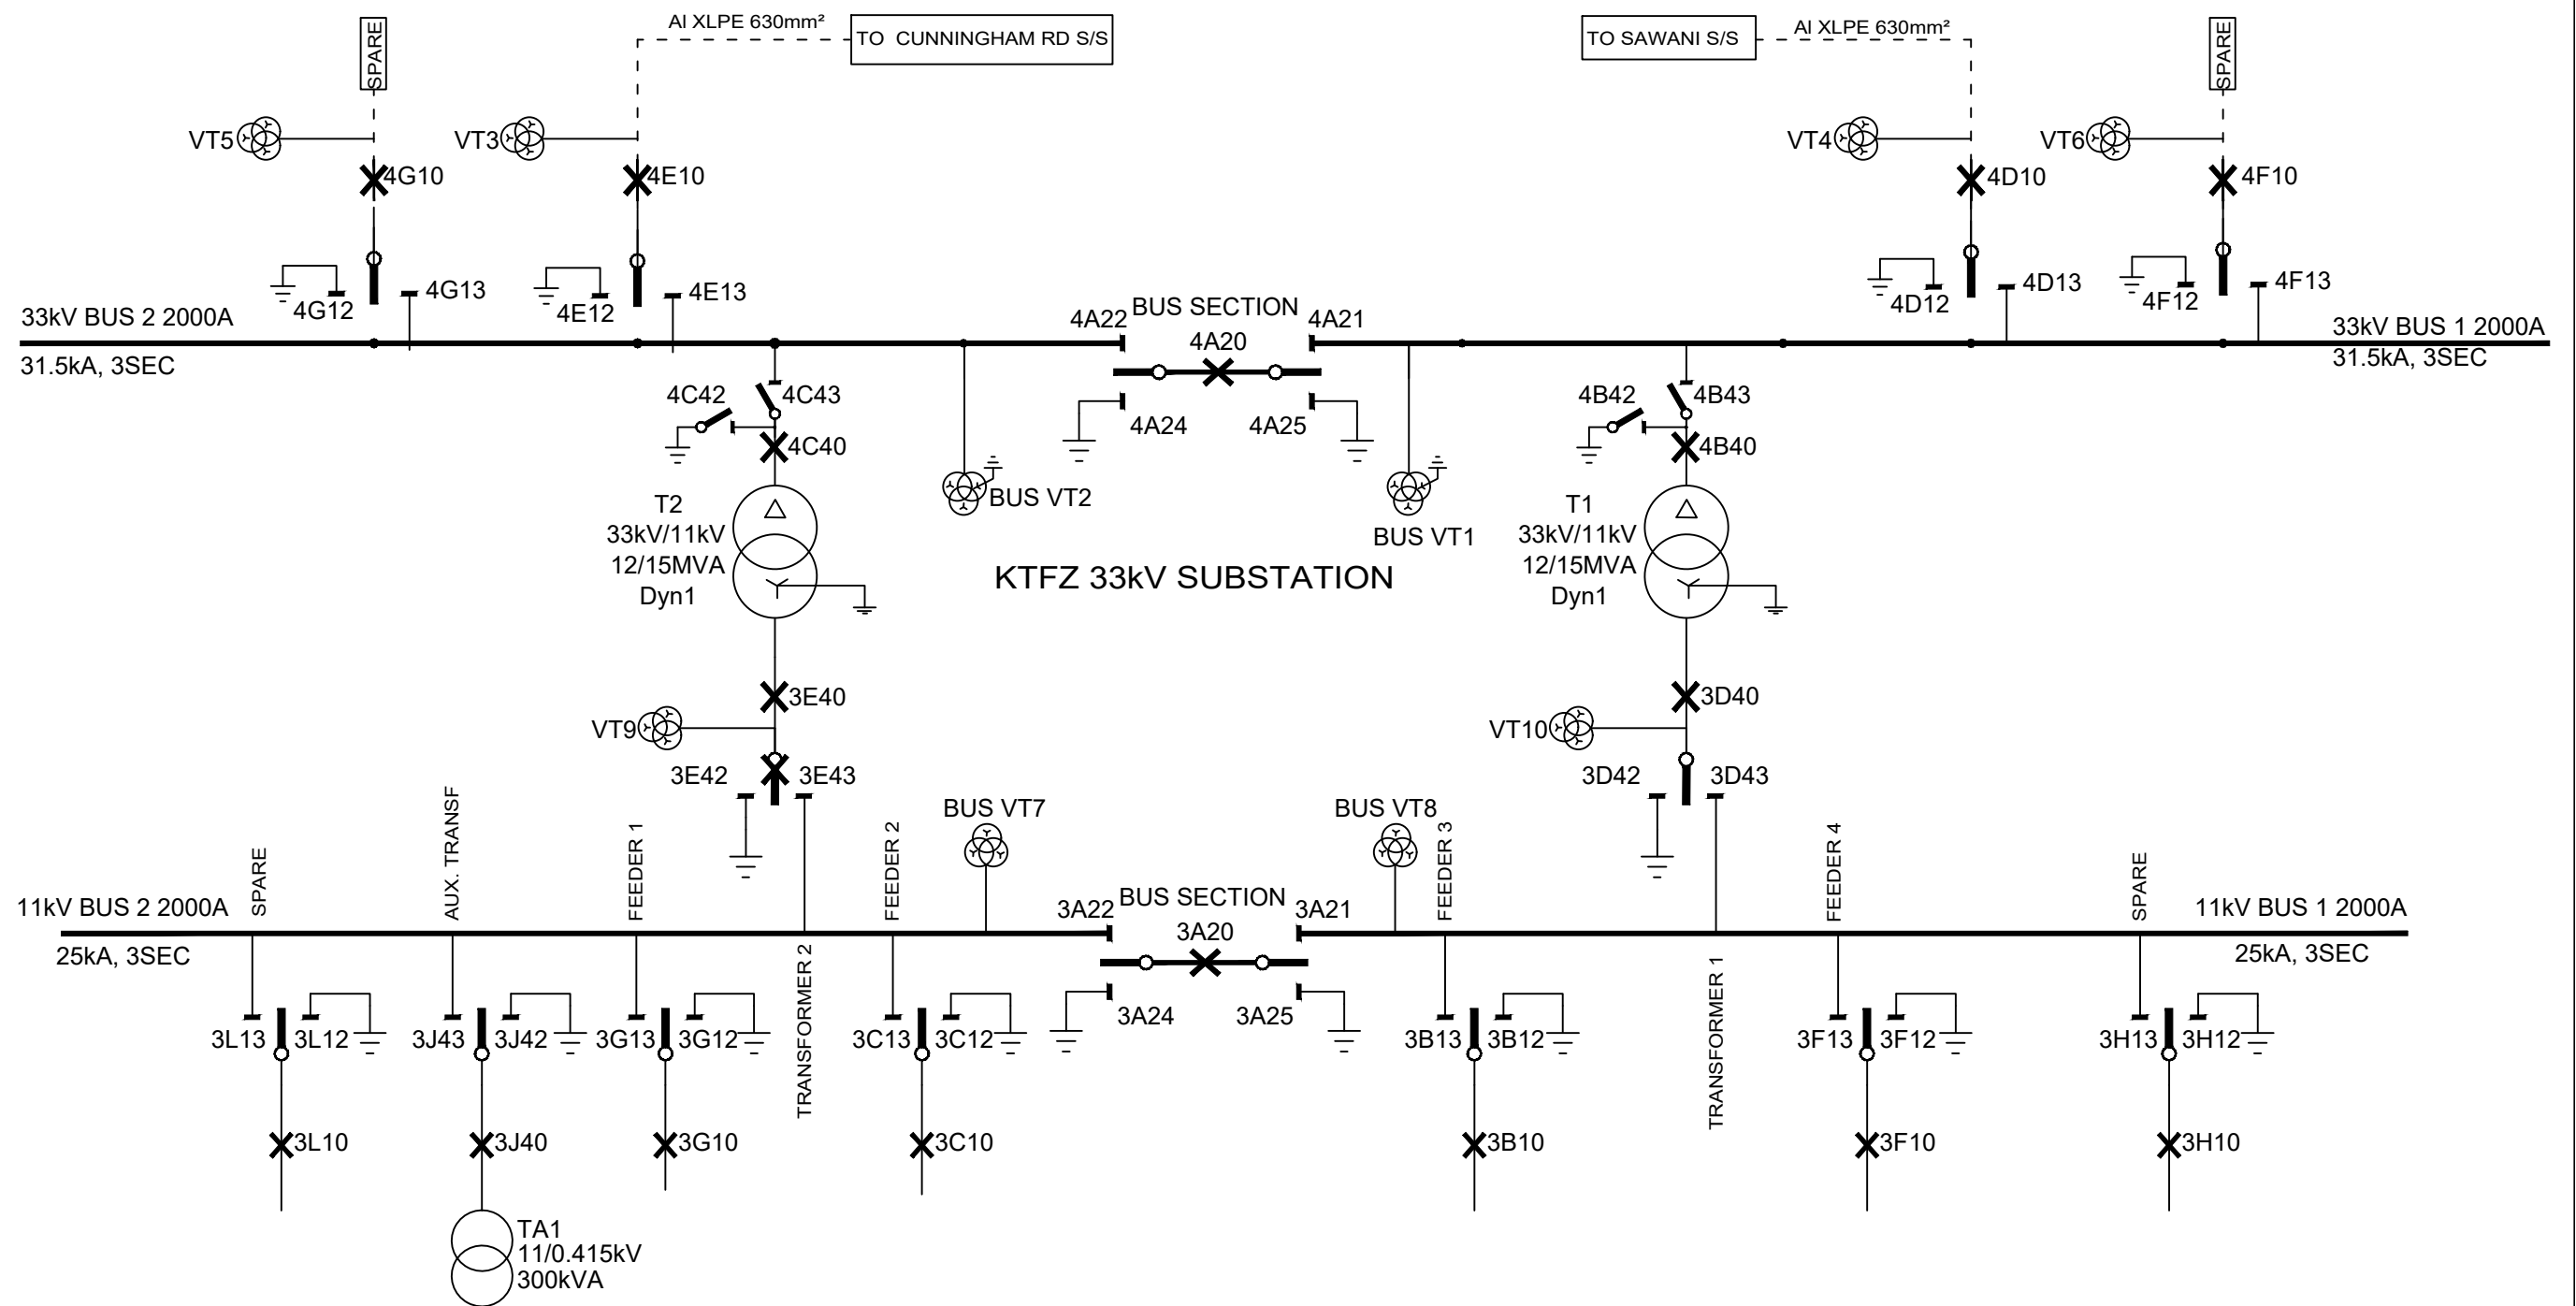

						REFERENCE			DRAWN ROHITESH 17.04.25	ENERGY FIJI LIMITED			
										PROPOSED 33kV/11kV KTFZ SUBSTATION		DRAWING NUMBER	
										SINGLE LINE - SCHEMATIC DIAGRAM		A3	
												SCALE	
0	FOR TENDER PURPOSES	17.04.25	RL			CAD FILENAME			ENGINEER				
No.	REVISION	DATE	BY	CHK	APP	DRAWING No.			HEAD OF DEPARTMENT				