


LEGEND
--- EXISTING U/G CABLE
--- PROPOSED U/G HV CABLE


Proposed Facilities site for Google.
EFL's underground cable to connect
at HV Metering Room. Refer to
Sheet 2 of Preliminary Design.

Existing HV underground
cable coming from IHG Hotel
going to overhead line

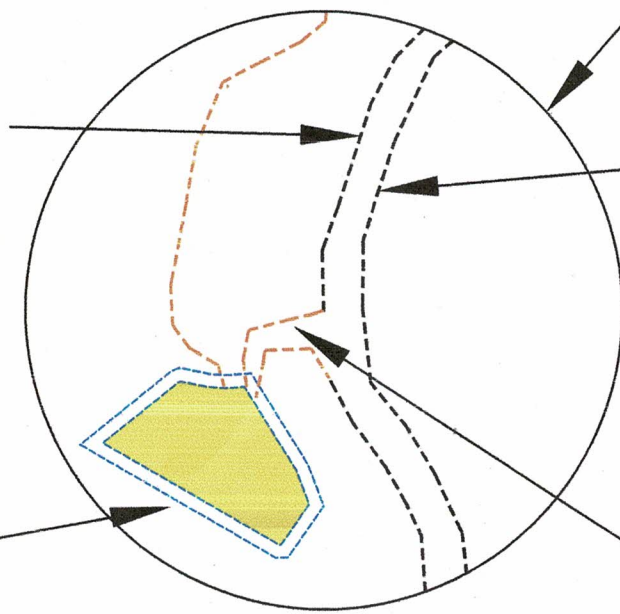

Proposed 2 x 240mm² Aluminum
XLPE HV Underground cable from
HV Metering Room to connect to
existing HV underground cable.

Existing HV underground

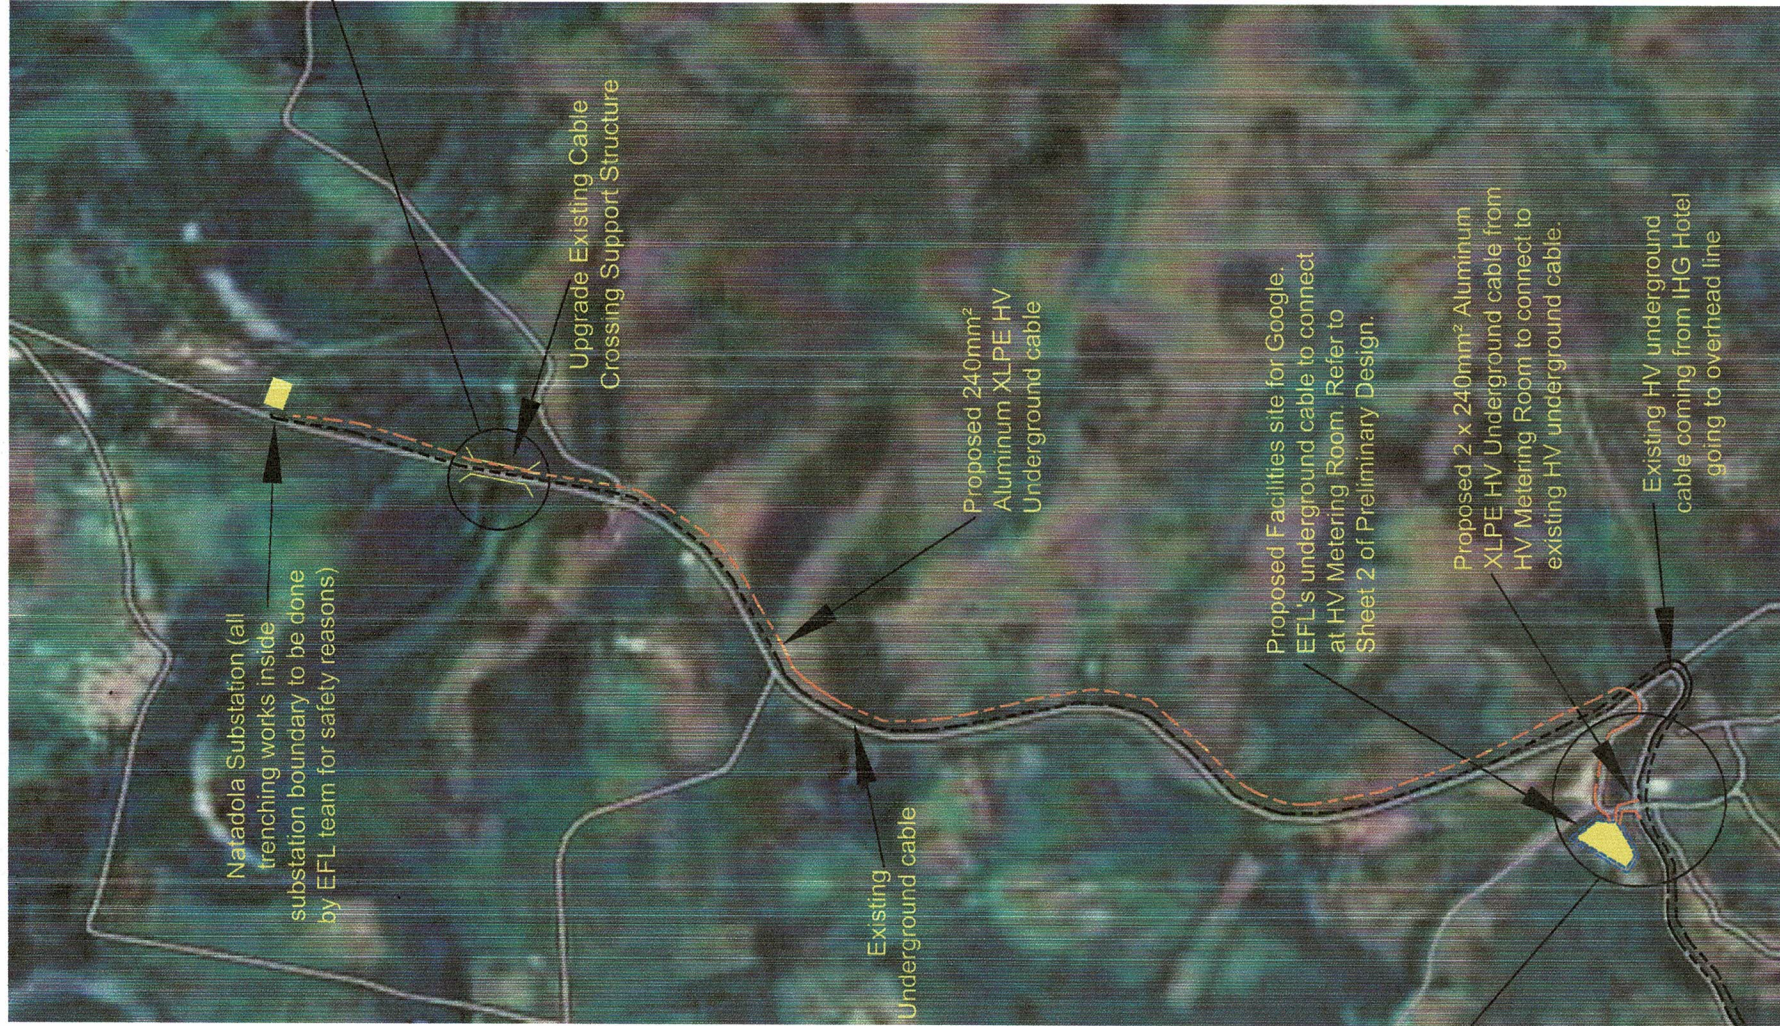

Natadola Substation (all
trenching works inside
substation boundary to be done
by EFL team for safety reasons)

Upgrade Existing Cable
Crossing Support Structure

Existing
Underground cable


Proposed 240mm²
Aluminum XLPE HV
Underground cable

Proposed Facilities site for Google.
EFL's underground cable to connect
at HV Metering Room. Refer to
Sheet 2 of Preliminary Design.

Proposed 2 x 240mm² Aluminum
XLPE HV Underground cable from
HV Metering Room to connect to
existing HV underground cable.

Existing HV underground
cable coming from IHG Hotel
going to overhead line

Upgrade Existing Cable
Crossing Support Structure

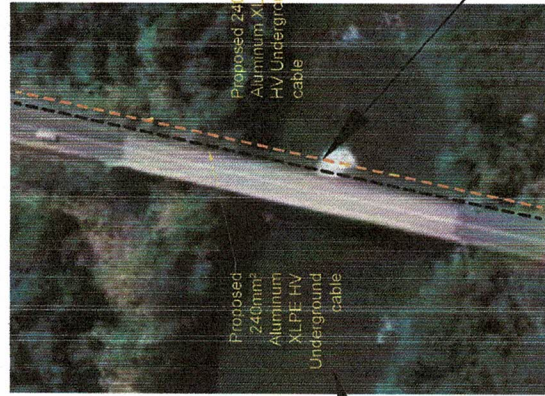

UPGRADE OF EXISTING CABLE CROSSING SUPPORT STRUCTURE

TO BE UPGRADED TO ACCOMMODATE ADDITIONAL
CABLE. A SEPARATE TENDER TO BE CALLED BY
NETWORK DESIGN & PLANNING DEPARTMENT FOR
UPGRADING OF THE CABLE CROSSING SUPPORT
STRUCTURE.

SCOPE OF WORK:

1. LAY 240mm² ALUMINUM XLPE HV UNDERGROUND CABLE FROM THE EXISTING 11KV SWITCHGEAR INSIDE THE NATADOLA SUBSTATION TO THE PROPOSED HV METERING ROOM (TO BE CONSTRUCTED BY THE DEVELOPER) AT THE PROPOSED FACILITY SITE FOR GOOGLE. EFL TO ONLY CARRYOUT TRENCHING WORKS WITHIN THE SUBSTATION BOUNDARY FOR LAYING OF THE UNDERGROUND CABLE, ALL REMAINING TRENCHING AND REINSTATEMENT WORKS ARE TO BE DONE BY THE DEVELOPER.
2. TRACE AND LOCATE EXISTING HV UNDERGROUND CABLE COMING FROM IHG HOTEL GOING TO THE OVERHEAD LINE (CONNECTED TO I531).
3. LAY AND JOIN 2 X 240mm² ALUMINUM XLPE HV UNDERGROUND CABLES FROM THE HV METERING ROOM TO THE EXISTING HV UNDERGROUND CABLES (TO INTRODUCE REDUNDANCY IN THE 11KV FEEDERS).
4. INSTALL 1 X FOUR WAY (CCCC) SWITCHGEAR AND 1 X HV METERING UNIT (DM) INSIDE HV METERING ROOM.
5. TERMINATE THE 3 X 240mm² ALUMINUM XLPE HV UNDERGROUND CABLES AT THE FOUR WAY (CCCC) SWITCHGEAR.
6. LAY AND TERMINATE 1 X 240mm² ALUMINUM XLPE HV UNDERGROUND CABLE BETWEEN THE FOUR WAY (CCCC) SWITCHGEAR AND THE HV METERING UNIT (DM).
7. TERMINATE THE HV CABLE AT THE HV METERING UNIT (DM) THAT IS TO BE LAID BY THE DEVELOPER FROM THE HV METERING UNIT (DM) TO THE DEVELOPER'S HV DISTRIBUTION BOARD.
8. TERMINATE THE 240mm² ALUMINUM XLPE HV UNDERGROUND CABLE AT THE EXISTING 11KV SWITCHGEAR INSIDE THE NATADOLA SUBSTATION.


ENERGY FIJI LIMITED				DRAWING NUMBER			
Electricity Supply To Staghorn Services Pte Ltd Development Sigatoka District Natadola Area (G08.24)				A3	09	N56	019 0
				SCALE			
				NTS			
DRAWN				25.09.24			
CHECKED				4.3.25			
GIS COORDINATOR				4.3.25			
DEPARTMENT ENGINEER				4.3.25			
HEAD OF DEPARTMENT				4.3.25			
EFL				HOD			
Engaging Our Nation				Dept.Eng			
Original Issue				GIS			
25.09.24				CHK			
DATE				BY			
REVISION				BY			
No.				DATE			

PLEASE REFER TO DRAWING A3/01/C06/039 STANDARD ARRANGEMENT SINGLE TRANSFORMER KIOSK FOR DETAILS ON THE HV METERING ROOM.


[illegible]

FINAL HV CIRCUIT



FINAL SINGLE LINE
REF. DRWG. 04 N20 070

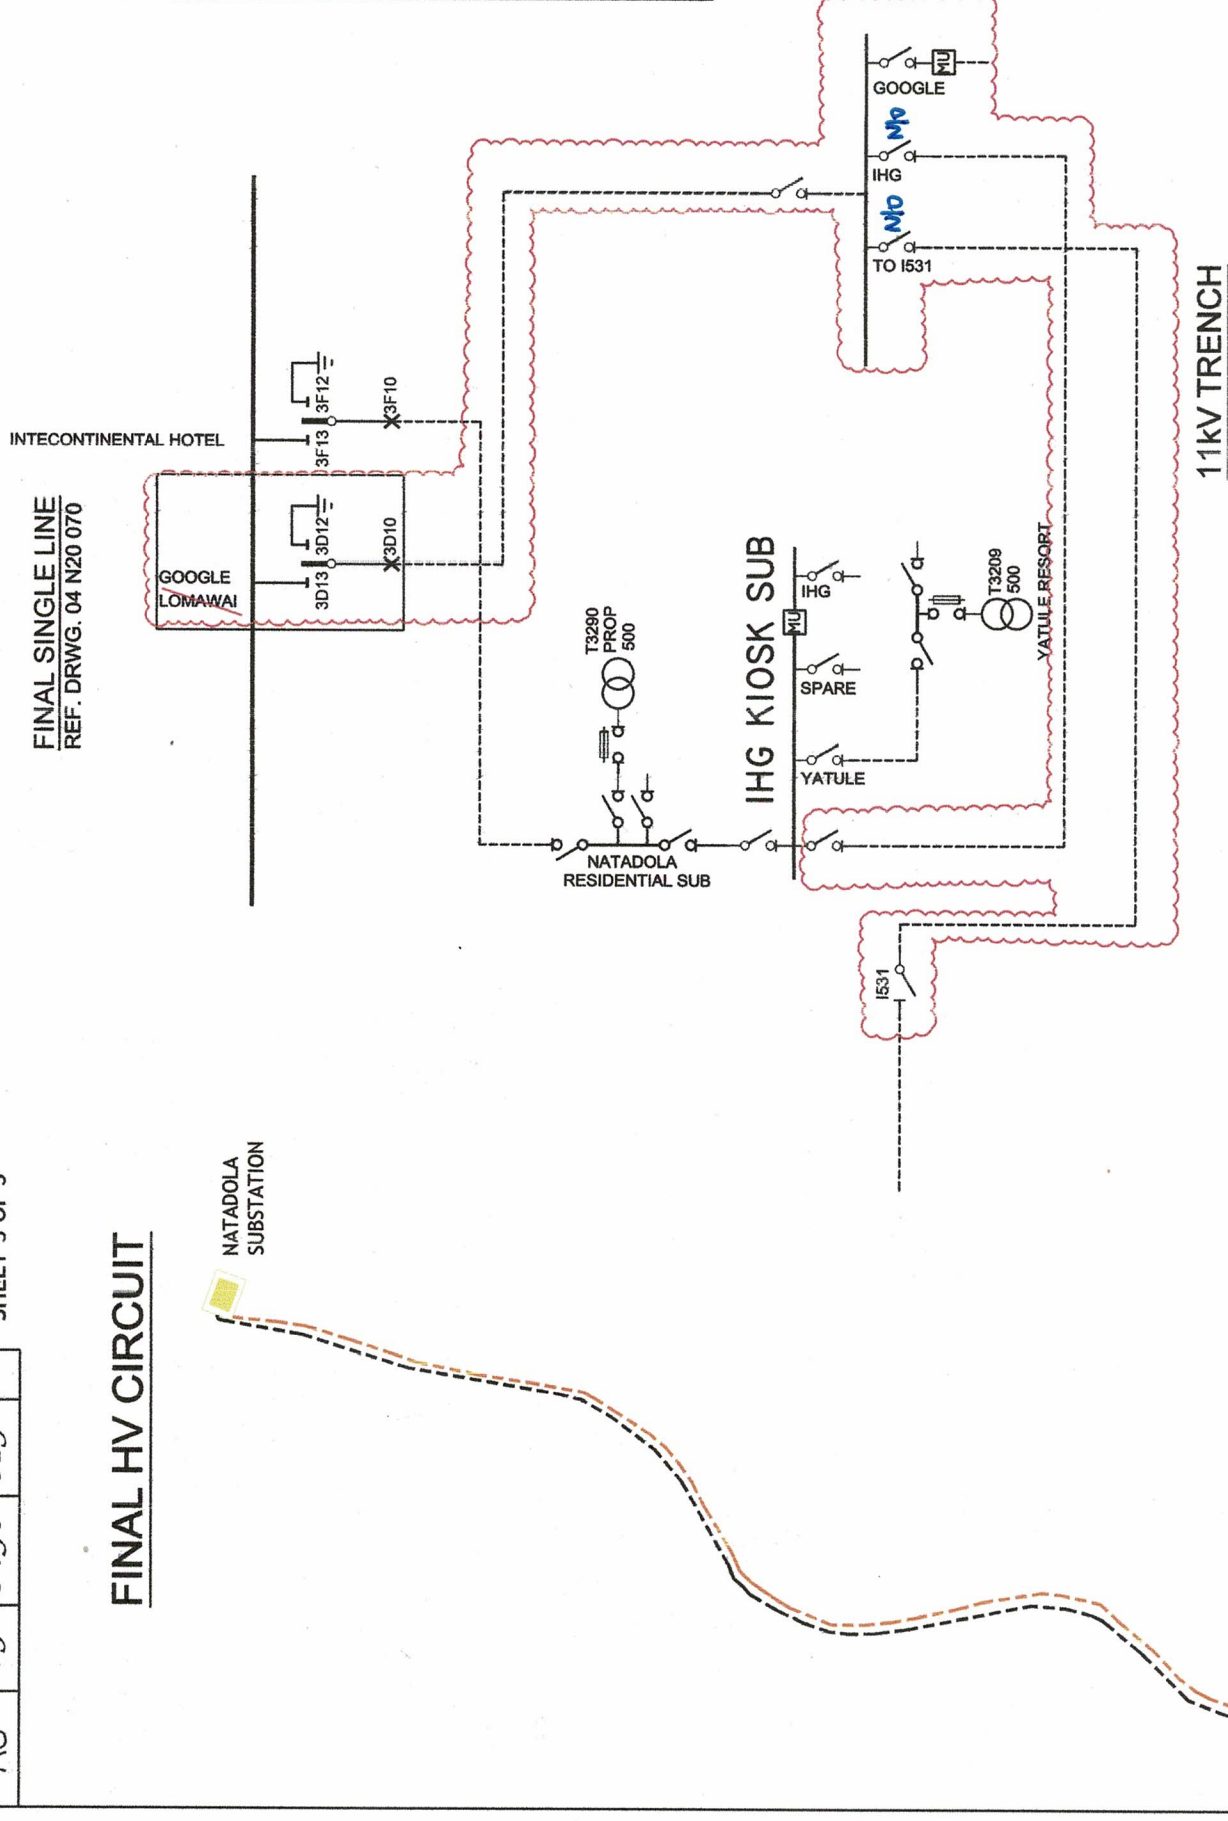

11KV TRENCH

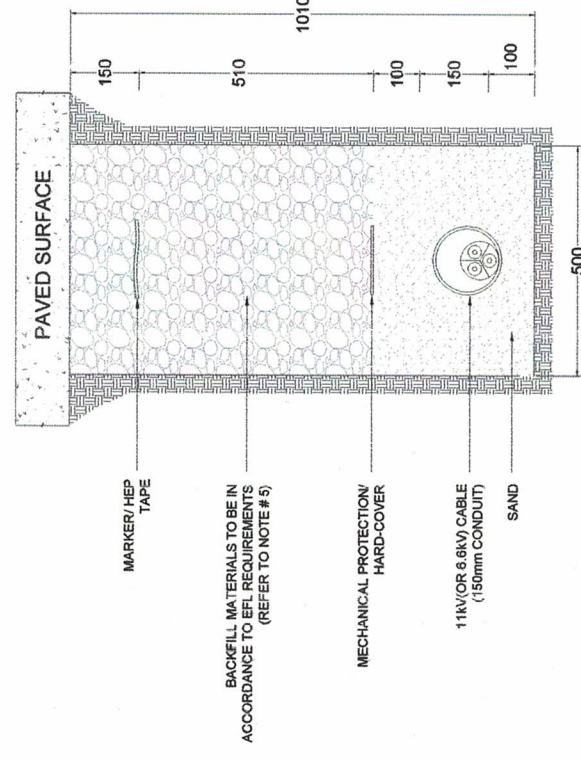

- HV CIRCUIT-LEGEND
- EXISTING U/G CABLE
 - LAY 2 X 240mm² 3C XLPE HV CABLE
 - TOTAL ROUTE LENGTH = 2500m

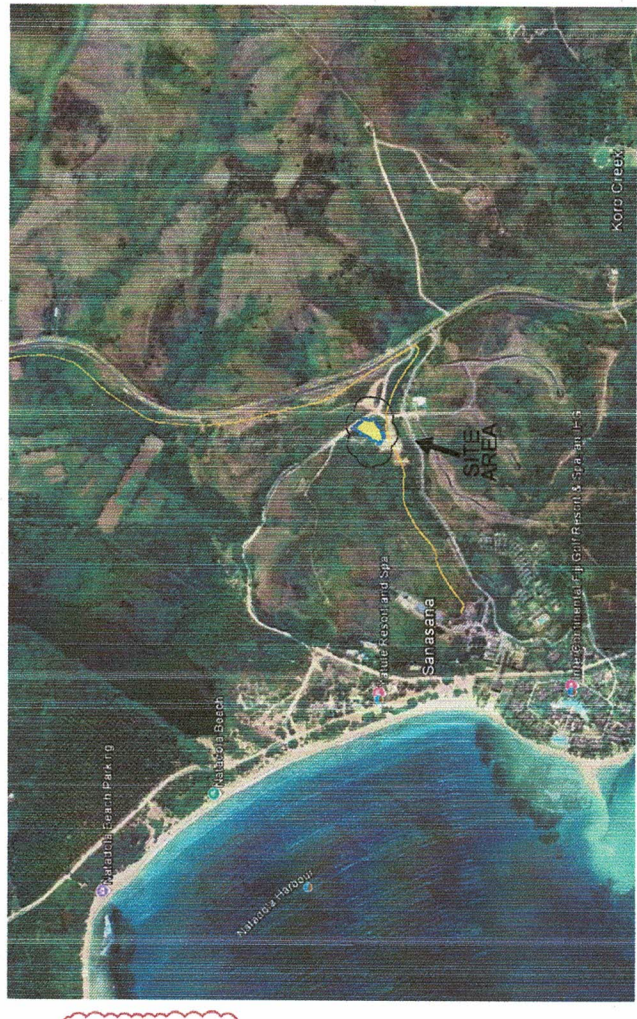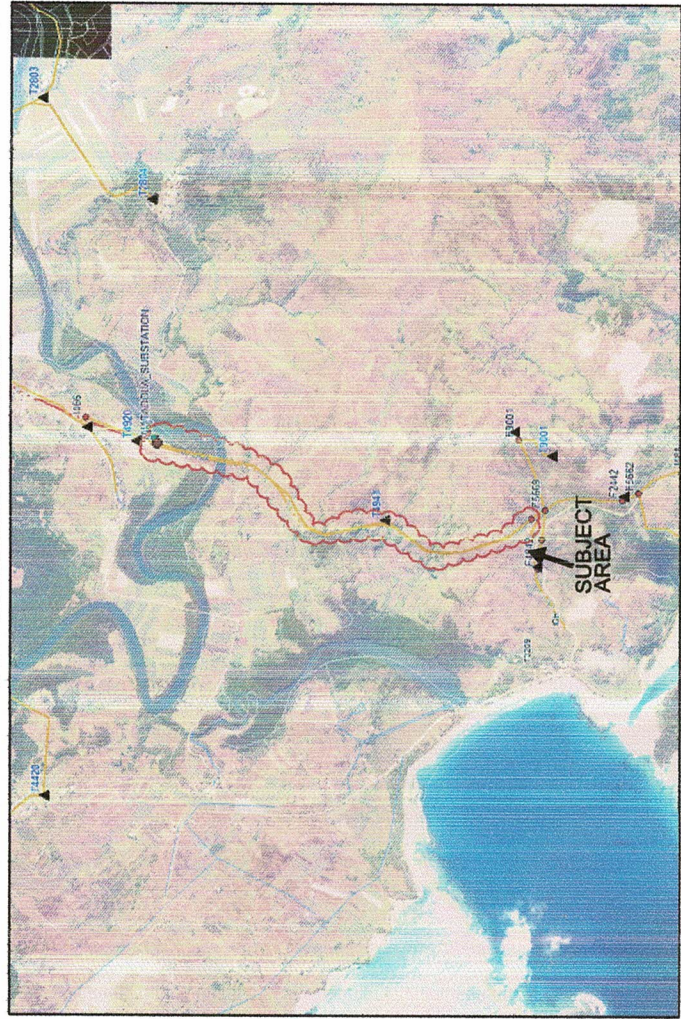

	</
--	--	----