


0 1 2 

FROM SHEET 5

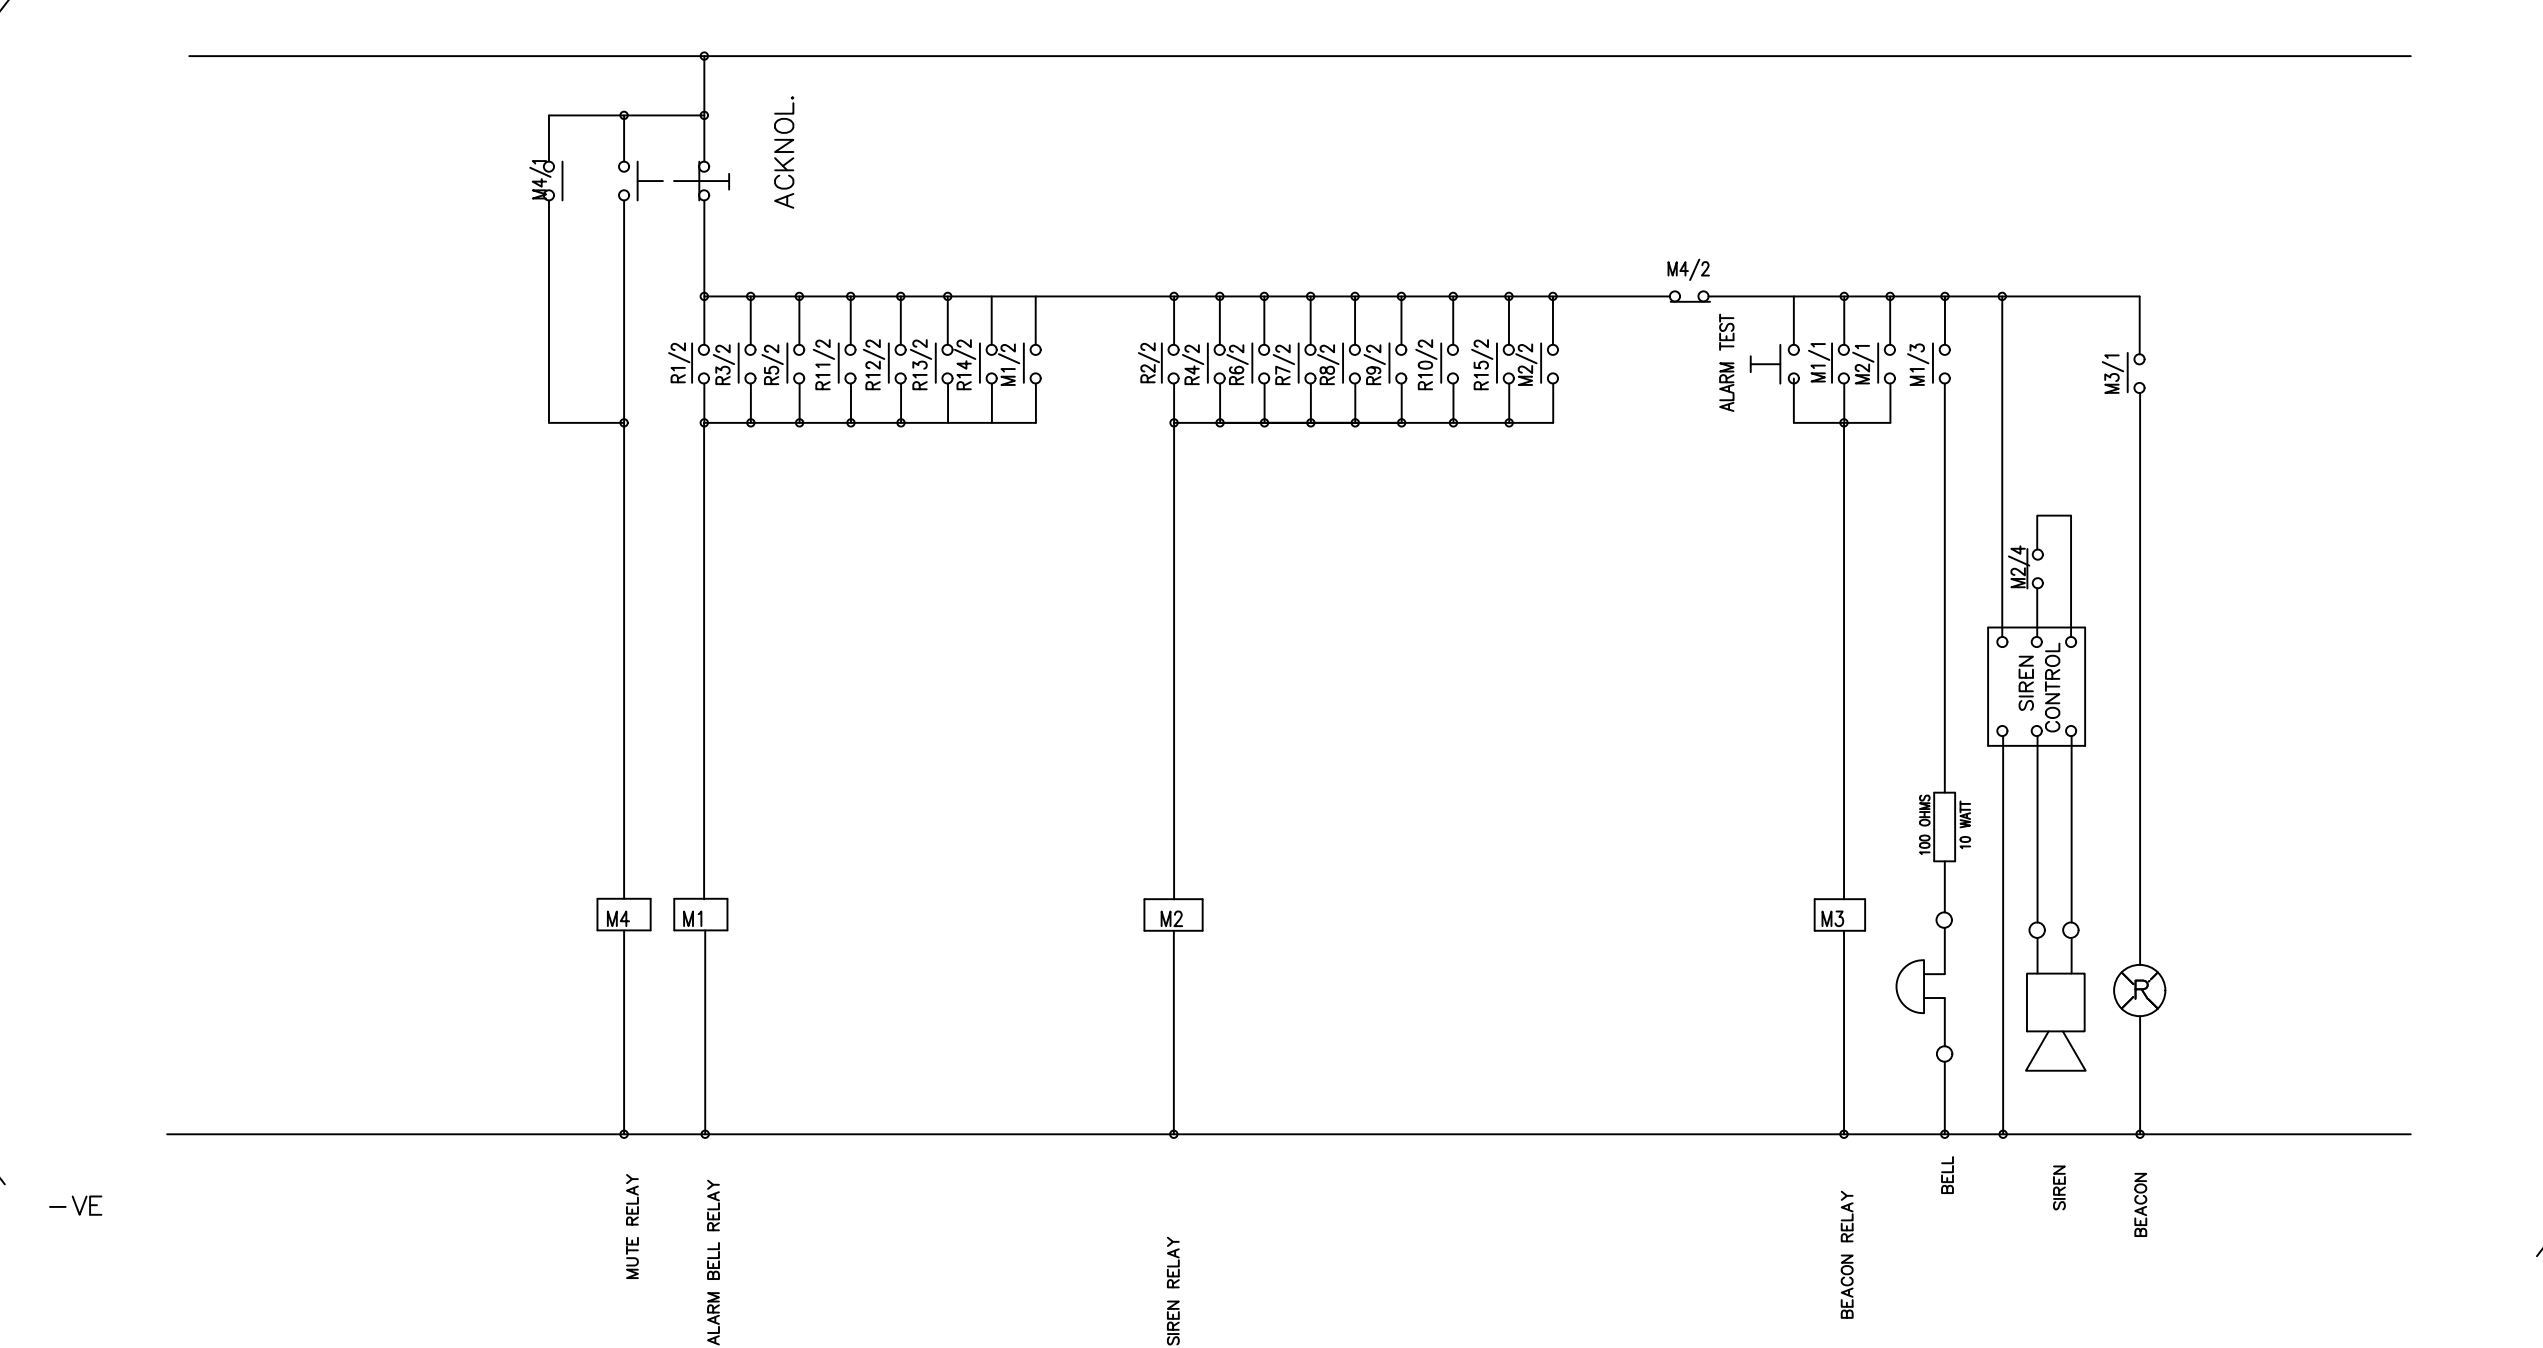

TO SHEET 7

STANDARD DRAWING  
FOR TENDER PURPOSES ONLY

CAD Filename	Rev.	Revision	By	Chk'd	Date
C:\CIVIL\DWG\SHEETS\A3-SHT.DWG					
Date Plotted:	Scale:				
22nd JANUARY, 2003	AS SHOWN				



**PNG POWER Ltd**  
P. O. Box 1105, BOROKO 111. NCD, Papua New Guinea.  
Telephone: (675) 324 3200  
Facsimile: (675) 325 0185  
E-mail: pngpower@pngpower.com.pg

Drawn	B.Urunu	20/04/06	Location
Designed	B.Urunu	20/04/06	Title
Checked	V.Kali	20/04/06	A3
Endorsed	L.Toano	20/06/04	Number
Approved	C.Bais	20/04/06	Revision

VARIOUS POWER STATIONS	
GENSET CONTROL PANEL STANDARD D.C. SCHEMATIC DIAGRAM	
M 116107	Sheet 7 OF 9