

**BIDDERS LETTERHEAD** (please insert your letterhead)

**Request for Quotation No.: SAMEPC40/2017**

**RFQ Name: SUPPLY OF CROSSARMS.**

To: George Suisala  
**TEAM LEADER-PROCUREMENT**  
Level 5 TATTE Building  
Sogi  
Apia  
**SAMOA**

We, the undersigned, declare that:

- (a) We have examined and have no reservations to the Invitation for Quotation, including Addendum No \_\_\_\_\_
- (b) We offer to supply in conformity with the Invitation for Quotation and in accordance with the delivery schedule specified in the Schedule of Supply, the following Goods:  
\_\_\_\_\_  
\_\_\_\_\_
- (c) The total price of our Quotation, excluding any discounts offered in item (d) below is:  
\_\_\_\_\_  
\_\_\_\_\_
- (d) The discounts offered and the methodology for their application are:  
\_\_\_\_\_  
\_\_\_\_\_
- (e) Our Quotation shall be valid for a period of **90 calendar days** from the date fixed for the bid submission deadline in accordance with the Invitation for Quotation, and it shall remain binding upon us and may be accepted at any time before the expiration of that period;
- (f) We understand that this Invitation for Quotation, together with your written acceptance thereof included in your notification of award, shall constitute a binding contract between us.
- (g) We understand that you are not bound to accept the lowest evaluated quotation or any other quotation that you may receive.

- (h) We agree to permit EPC or its representative to inspect our accounts and records and other documents relating to the bid submission and to have them audited by auditors appointed by EPC if required.
- (i) We understand that payment will only be processed when the goods and services have been delivered in full.
- (j) We understand EPC reserves the right to award this RFQ as a whole or in part without furnishing reasons.
- (k) We understand that EPC reserves the right to reject any or all tenders.
- (l) Late bid shall be rejected.

Name \_\_\_\_\_

In the capacity of \_\_\_\_\_

Signed \_\_\_\_\_

Duly authorized to sign the Bid for and on behalf of \_\_\_\_\_

Date \_\_\_\_\_

**BIDDERS LETTERHEAD (please insert your letterhead)**

<b>SCHEDULE OF SUPPLY</b>								
<b>Item No.</b>	<b>PART NUMBER</b>	<b>PART NAME</b>	<b>SPECIFICATION</b>	<b>QUANTITY</b>	<b>CURRENCY</b>	<b>UNIT PRICE (CIF)</b>	<b>TOTAL PRICE (CIF)</b>	<b>Delivery (Weeks)</b>
1	103020423	COMPOSITE CROSSARMS 1800X100X100	REFER DRAWINGS	2000				
2	901019583	COTTON RAGS	50BALE X 20KG PER BALE	50				
				<b>TOTAL QUOTATION CIF PRICE \$</b>				


**REQUIREMENT:**

- Bidder must provide **drawings/pictures and additional details** of items quoting in the Schedule of Supply.
- Bidder must provide **test certificates** of items quoted.


**CONDITIONS:**

- Closing Date: 13th Nov 2017 at 10am local time.
- Further info: Contact Mr Leutu Toafa by email [toafal@epc.ws](mailto:toafal@epc.ws).
- All bids should be dropped inside the tender box at the front desk of TATTE Building, 5th Floor, before closing time or send through email [fepuleaiv@epc.ws](mailto:fepuleaiv@epc.ws).

Bids will be opened immediately after the deadline in the presence of bidders representatives who wish to attend.

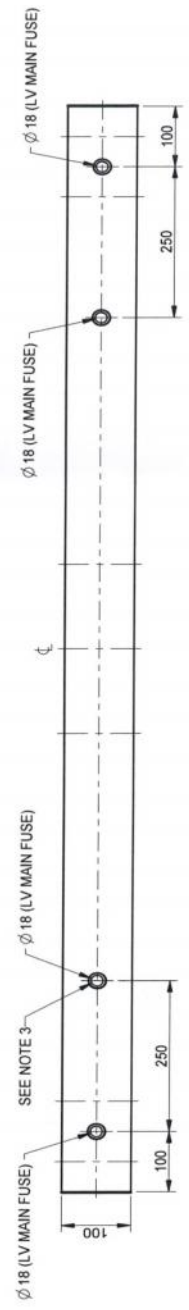

TOP VIEW

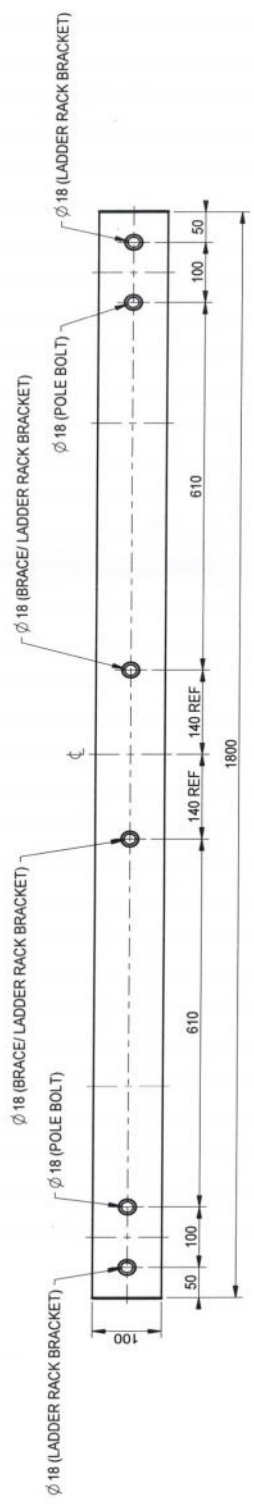

FRONT VIEW

**NOTES**

1. MATERIAL: COMPOSITE FIBER
2. FINISH: NATURAL
3. CRUSH TUBES REQUIRED AT ALL HOLE LOCATIONS
4. CAPS REQUIRED AT BOTH ENDS
5. APPROX. WEIGHT: 9.9KG
6. REFERENCE STANDARDS: ASTM D7745, ASTM G154
7. TYPE TEST REQUIRED AND TEST REPORT TO BE SUBMITTED

REV	DATE	BY	CHKD	APP	CHANGE NUMBER	DESCRIPTION
B	05.09.17	YS	RP	BH	5972	1. ADDED EPC ITEM NUMBER TABLE
A	07.08.17	RP	AT	AT	5955	1. NEW DRAWING ISSUE



MILLIMETERS DO NOT SCALE THIRD ANGLE PROJECTION		CONFIDENTIAL THIS DRAWING IS THE EXCLUSIVE PROPERTY OF ELECTRIC POWER CORPORATION (EPC) AND IS TO BE USED ONLY WITH THE PRIOR EXPRESSED PERMISSION OF EPC.	
TOLERANCES UNLESS NOTED		PRODUCTION DRAWING TITLE	
x ± 1 xx ± 0.4		COMPOSITE CROSSARM 1800x100x100 LADDER RACK EPC EPXRM-181010-LREPC	
QUALITY PLAN		DRAWING NUMBER	
QTY	LABEL	RP	31163
0	C	DATE DRAWN	07.08.17
0	V	SCALE	1 OF 1
		NTS	REV
			B