



CVL
 4550 North 12th Street
 Phoenix, Arizona 85014
 Telephone 602-264-6631
 http://www.cvli.com



NO.	REVISION	DATE
1	REVISED ELEVATIONS	07/07/15

Coe & Van Loo Consultants, Inc.

YARD PIPING PLAN
TAFUNA WASTEWATER TREATMENT PLANT EFFLUENT DISINFECTION



SHEET C3
 CVL Contact: ERIC LAURIN
 CVL Project #: 01-0216803
 CVL File #:

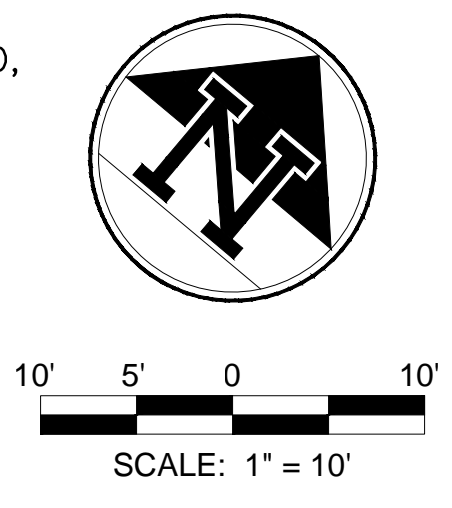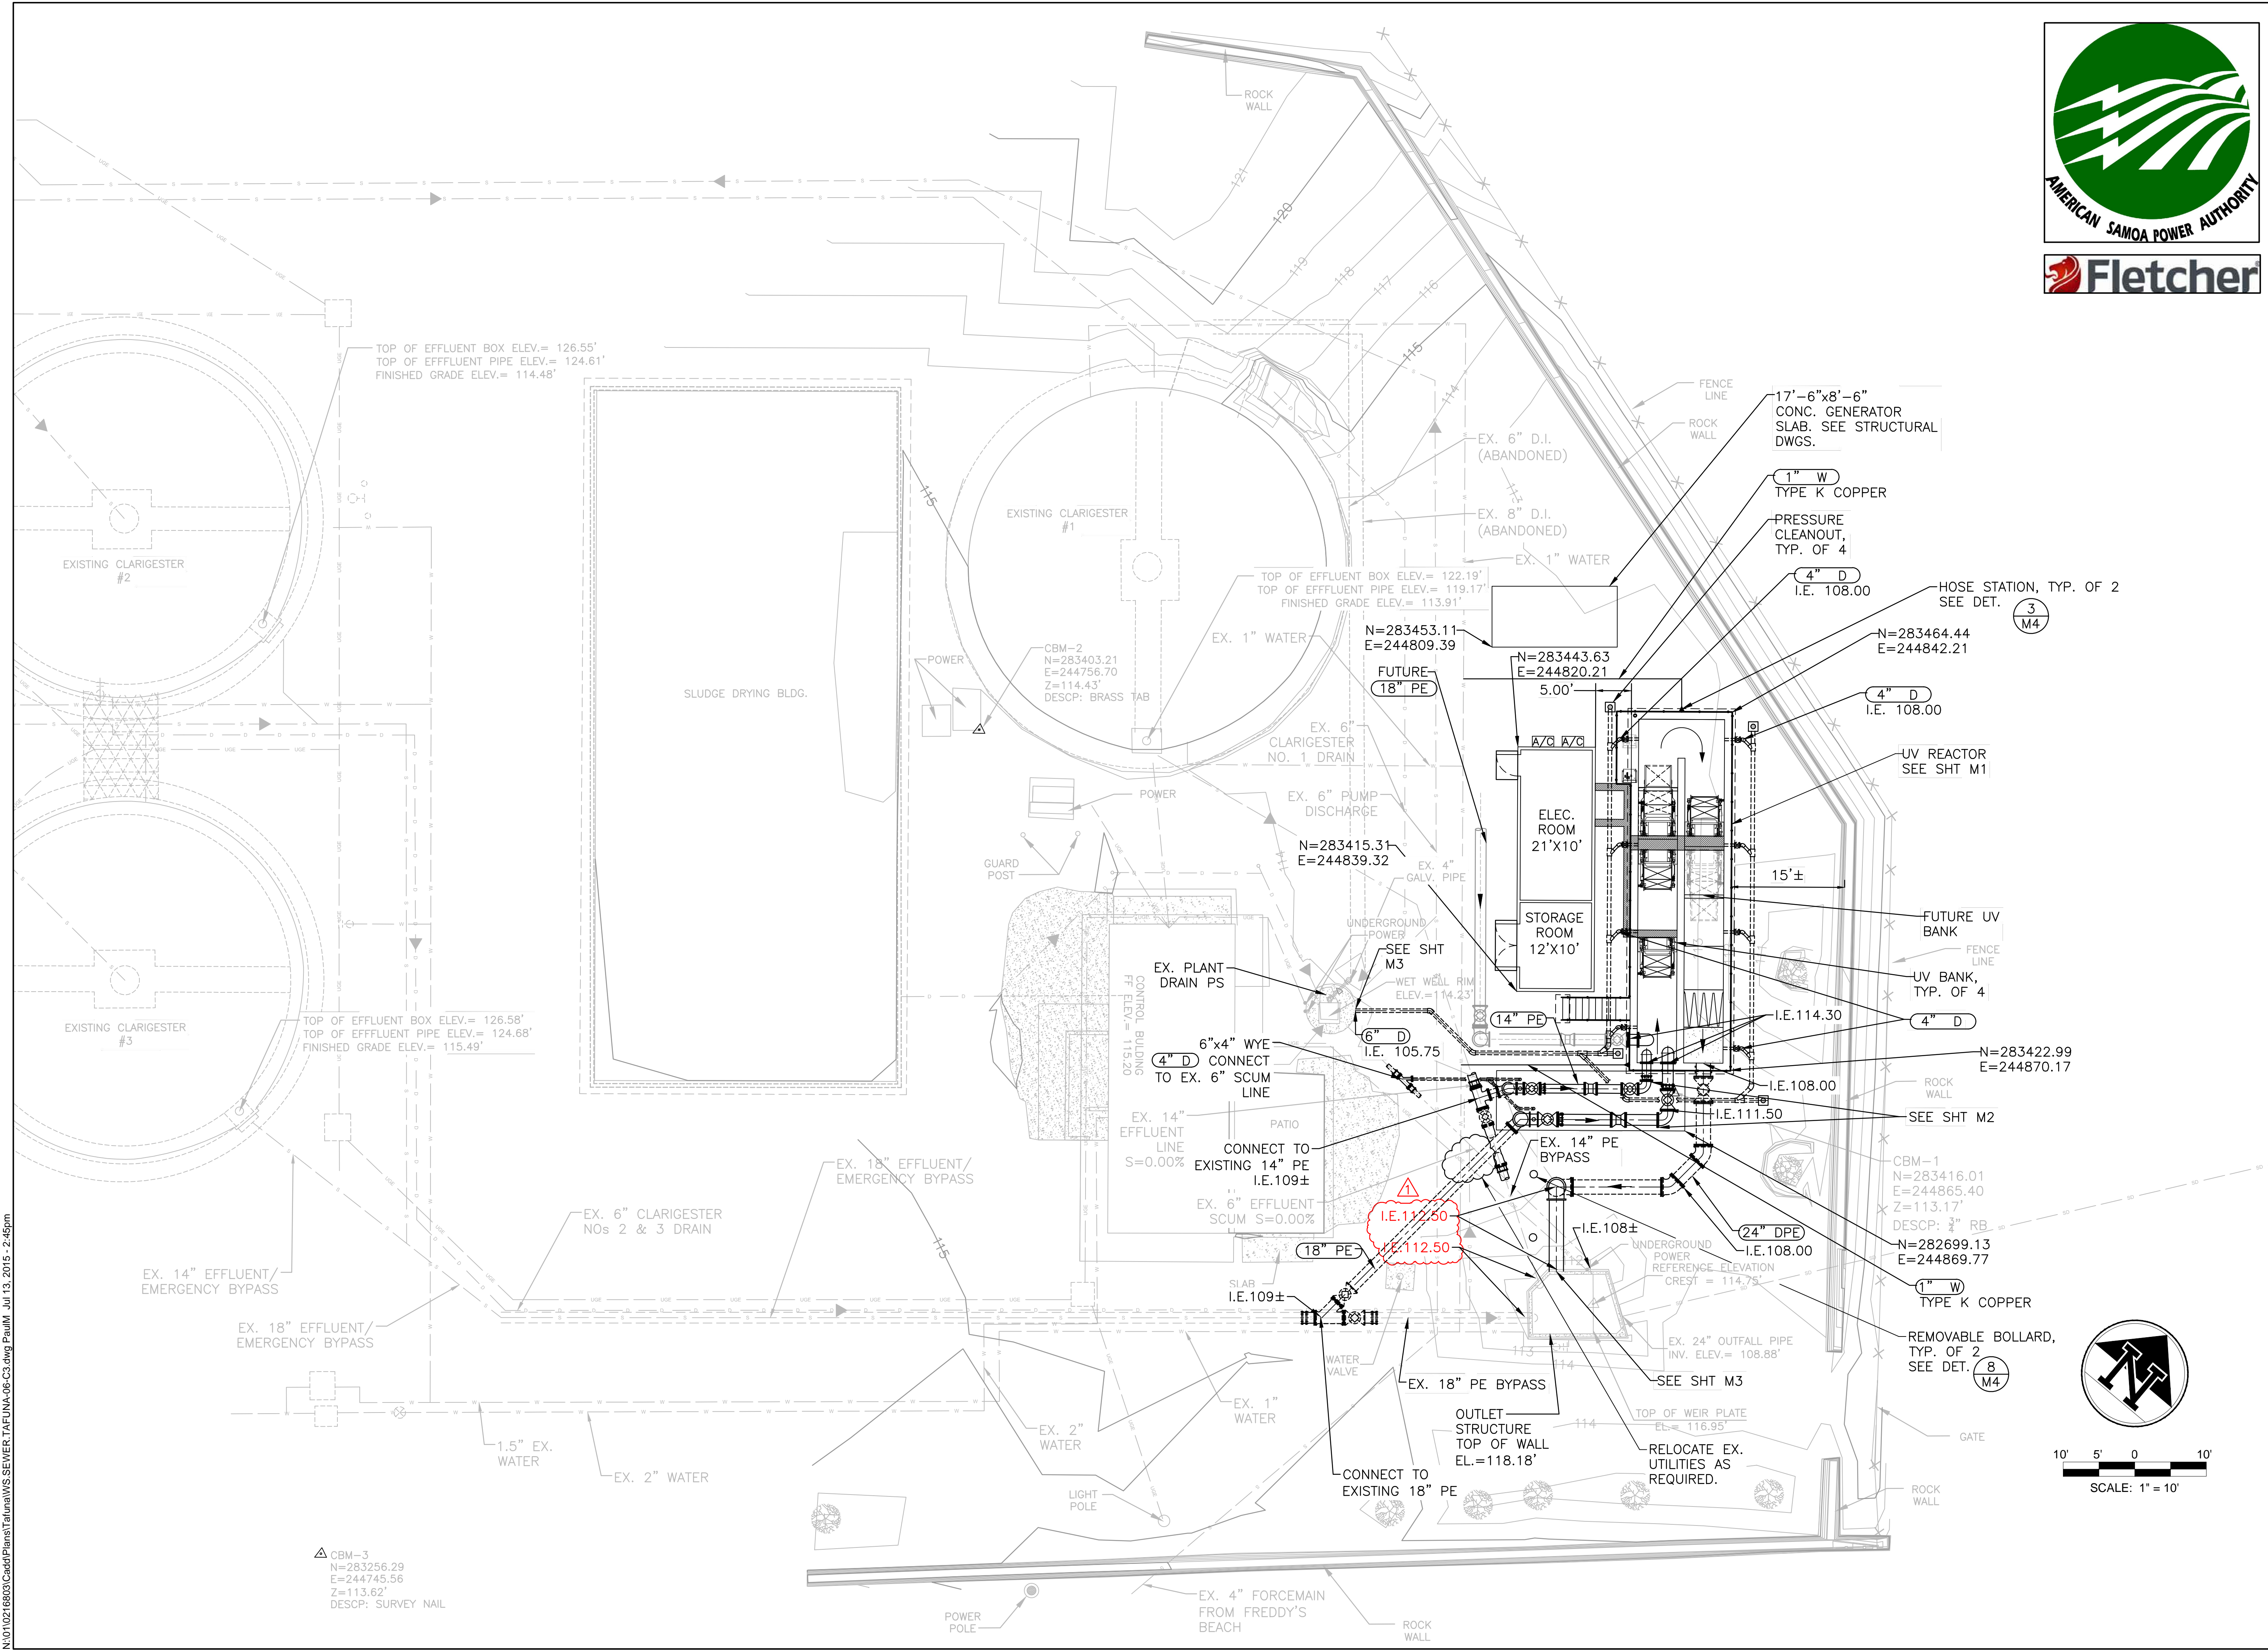

N:\01\0216803\Cadd\Plans\Tafuna\WS SEWER TAFUNA-06-C3.dwg Paul M Jul 13, 2015 - 2:45pm

△ CBM-3
 N=283256.29
 E=244745.56
 Z=113.62
 DESC: SURVEY NAIL