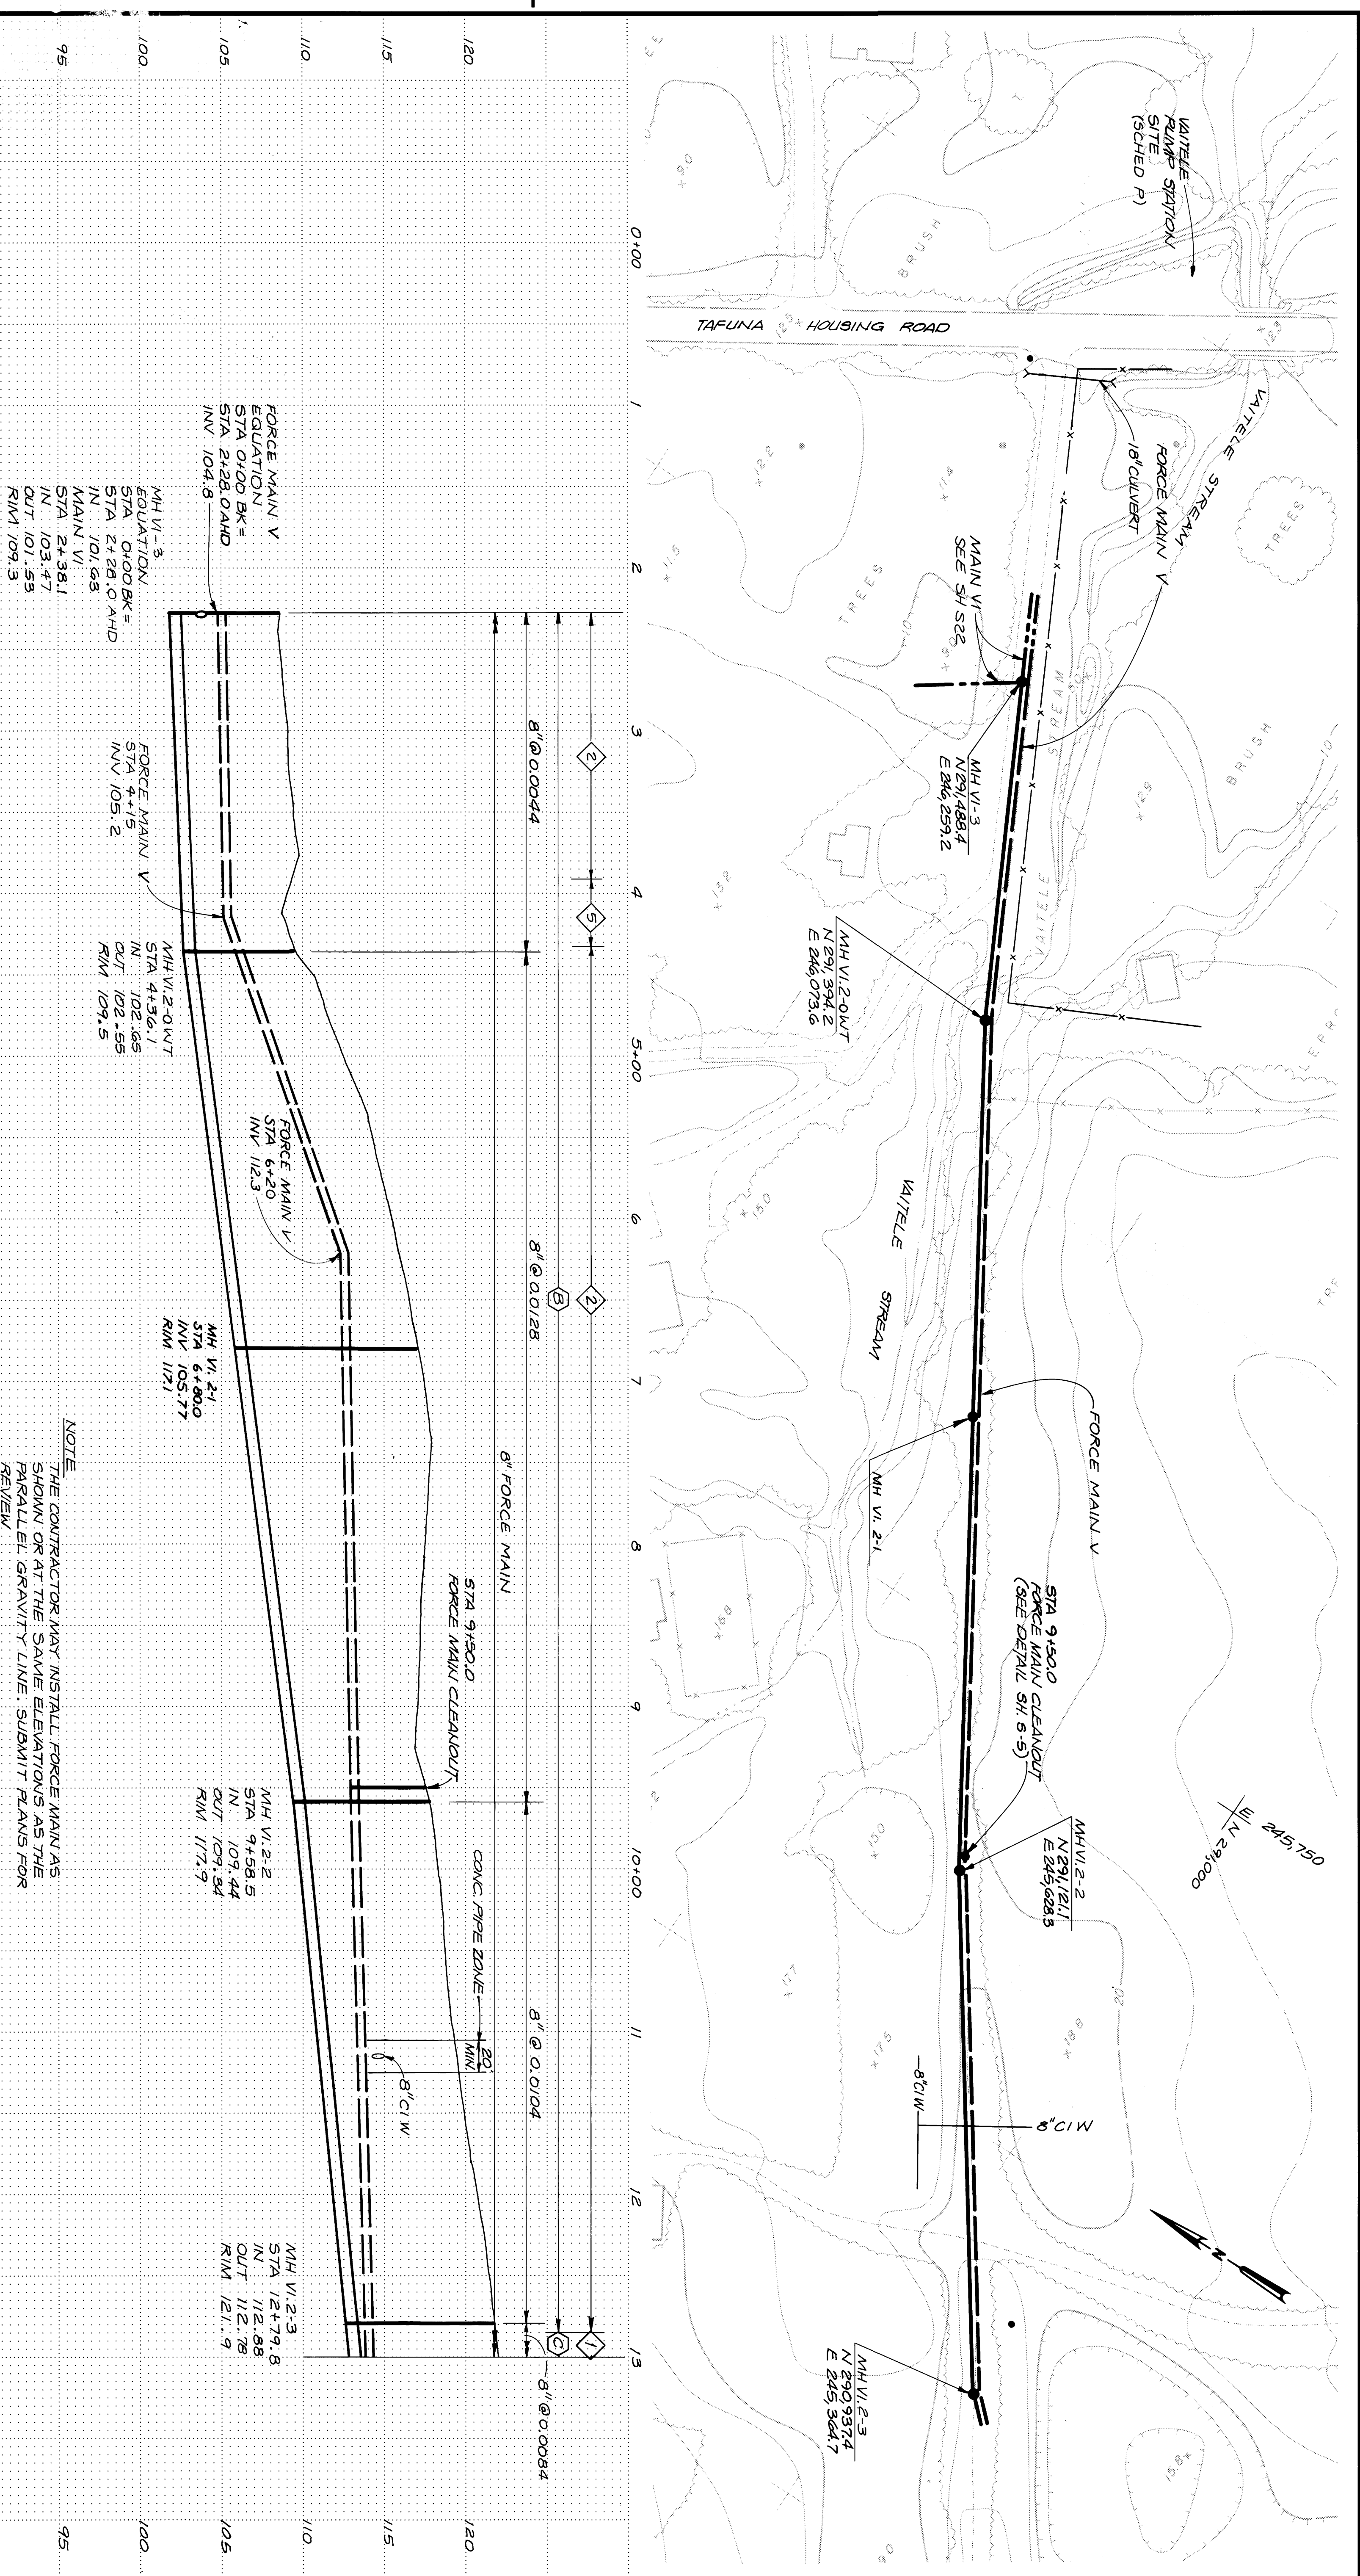


SCALE:
1" = 50' HORIZ
1" = 5' VERT

SCHEDULES
MAIN V1 STA. 0+75.0 TO 11+00.0
FORCE MAIN V STA. 0+75.0 TO 2+38.1

SHEET	S22
22 OF 54	
DATE	SEPT. 1983

[illegible]

MAIN VI.2 & FORCE MAIN V

SCALES:
1" = 50' HORIZ
1" = 5' VERT



THIS WORK WAS PREPARED BY
ME OR UNDER MY SUPERVISION

						DSGN J.S. JACOBS&S K.J. KEULEY	
						DR A.L. ROGERS	
						CHK S.E. KEEBAE	
APVD G.L. MERSERTH							
NO.						DATE	
						REVISION	
						BY	
						APVD	
VERIFY SCALES BAR IS ONE INCH ON ORIGINAL DRAWING. IF NOT ONE INCH ON THIS SHEET, ADJUST SCALES ACCORDINGLY.							
SCHEDULE S MAIN V1.2 STA. 2+38.1 TO 13+00.0 FORCE MAIN V STA. 2+38.1 TO 13+00.0							
SHEET				S30			
30 OF 54							
DATE				SEPT. 1993			
PROJ				P16000-K1			

